


# Sydney Park Wetlands Amenities

## Review of Environmental Factors

### Drawing Transmittal

No.	Title	Scale	Issue No	Date of Issue		
				Day	Month	Year
SPW 000	Cover + Drawing Register	NTS	01			
SPW 001	Context Plan	1:4000				
<b>General Arrangement</b>						
SPW 100	Site Plan	1:600	01			
SPW 101	Plan	1:100	01			
SPW 102	Roof Plan	1:100	01			
<b>Elevations</b>						
SPW 200	North + South Elevation	1:100	01			
SPW 201	East + West Elevation	1:100	01			
<b>Sections</b>						
SPW 300	Section A + B	1:100	01			
<b>Axonometric</b>						
SPW 400	Exploded Axonometric	NTS	01			
<b>Distribution</b>						
Authority				X		
Client				X		

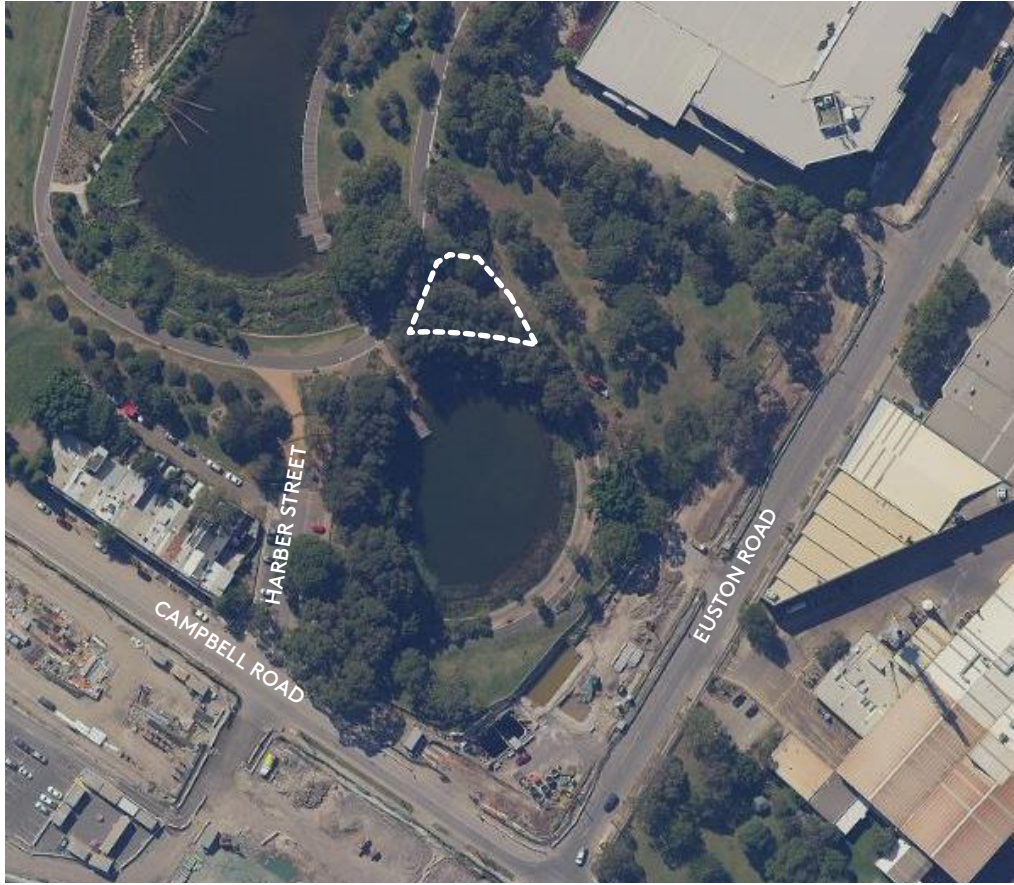

01 Location Plan  
nts

**Aileen Sage**

Aileen Sage Architects  
Suite 4, Level 2, 66 Oxford Street  
Darlinghurst NSW 2010

Amelia Holliday 0407 263 542  
Isabelle Toland 0414 711 254  
studio@aileensage.com

Nominated Architect  
Amelia Holliday NSW ARB 8115

**General Notes**

Comply with relevant authorities' requirements, the National Construction Code, and all relevant Australian Standards. Dimensions are in millimetres unless otherwise noted. Use figured dimensions only. Do not scale. If discrepancies exist, notify the Architect. If in doubt, ask.

**Copyright**

Copyright in all documents and drawings prepared by Aileen Sage Pty Ltd and in any works executed from those documents and drawings shall remain the property of, or on creation vest in Aileen Sage Pty Ltd.

**Abbreviations**

CL	Centre Line	MC	Metal Cladding	SP	Steel Plate
CONC	Concrete	MI	Mirror	SS	Stainless Steel
CB	Concrete Block	MR	Metal Roof	ST	Stone
COS	Confirm On Site	OF	Overflow	TD	Timber Door
DP	Downpipe	P	Paint Finish	TL	Tile
EJ	Expansion Joint	PA	Paving	VE	Vent
EQ	Equal	PIT	Stormwater Pit		
EXTG	Existing	SB	Steel Beam		
GR	Gravel	SC	Steel Column		
LF	Light Fitting	SP	Steel Plate		
MC	Metal Cladding	SS	Stainless Steel		

**North**



**Wall Legend**

	New Construction
	Demolition

**Project**

**Sydney Park Wetlands Amenities  
Alexandria NSW 2015**

**Issue**

18/11/2021 01 REF ISSUE

**Checked By**

AS

**Drawing Title**

**Cover Sheet**

**Phase**

**REF**


**Drawing Number**

**SPW\_000**


**Issue**

**01**



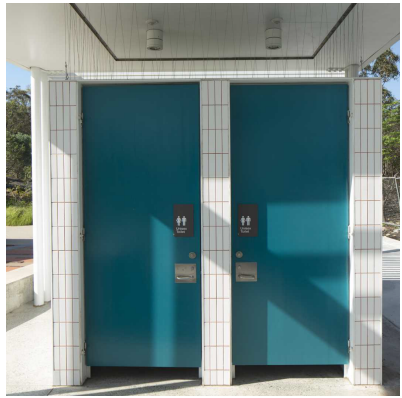

01 Photos of Existing Bike Park Amenities

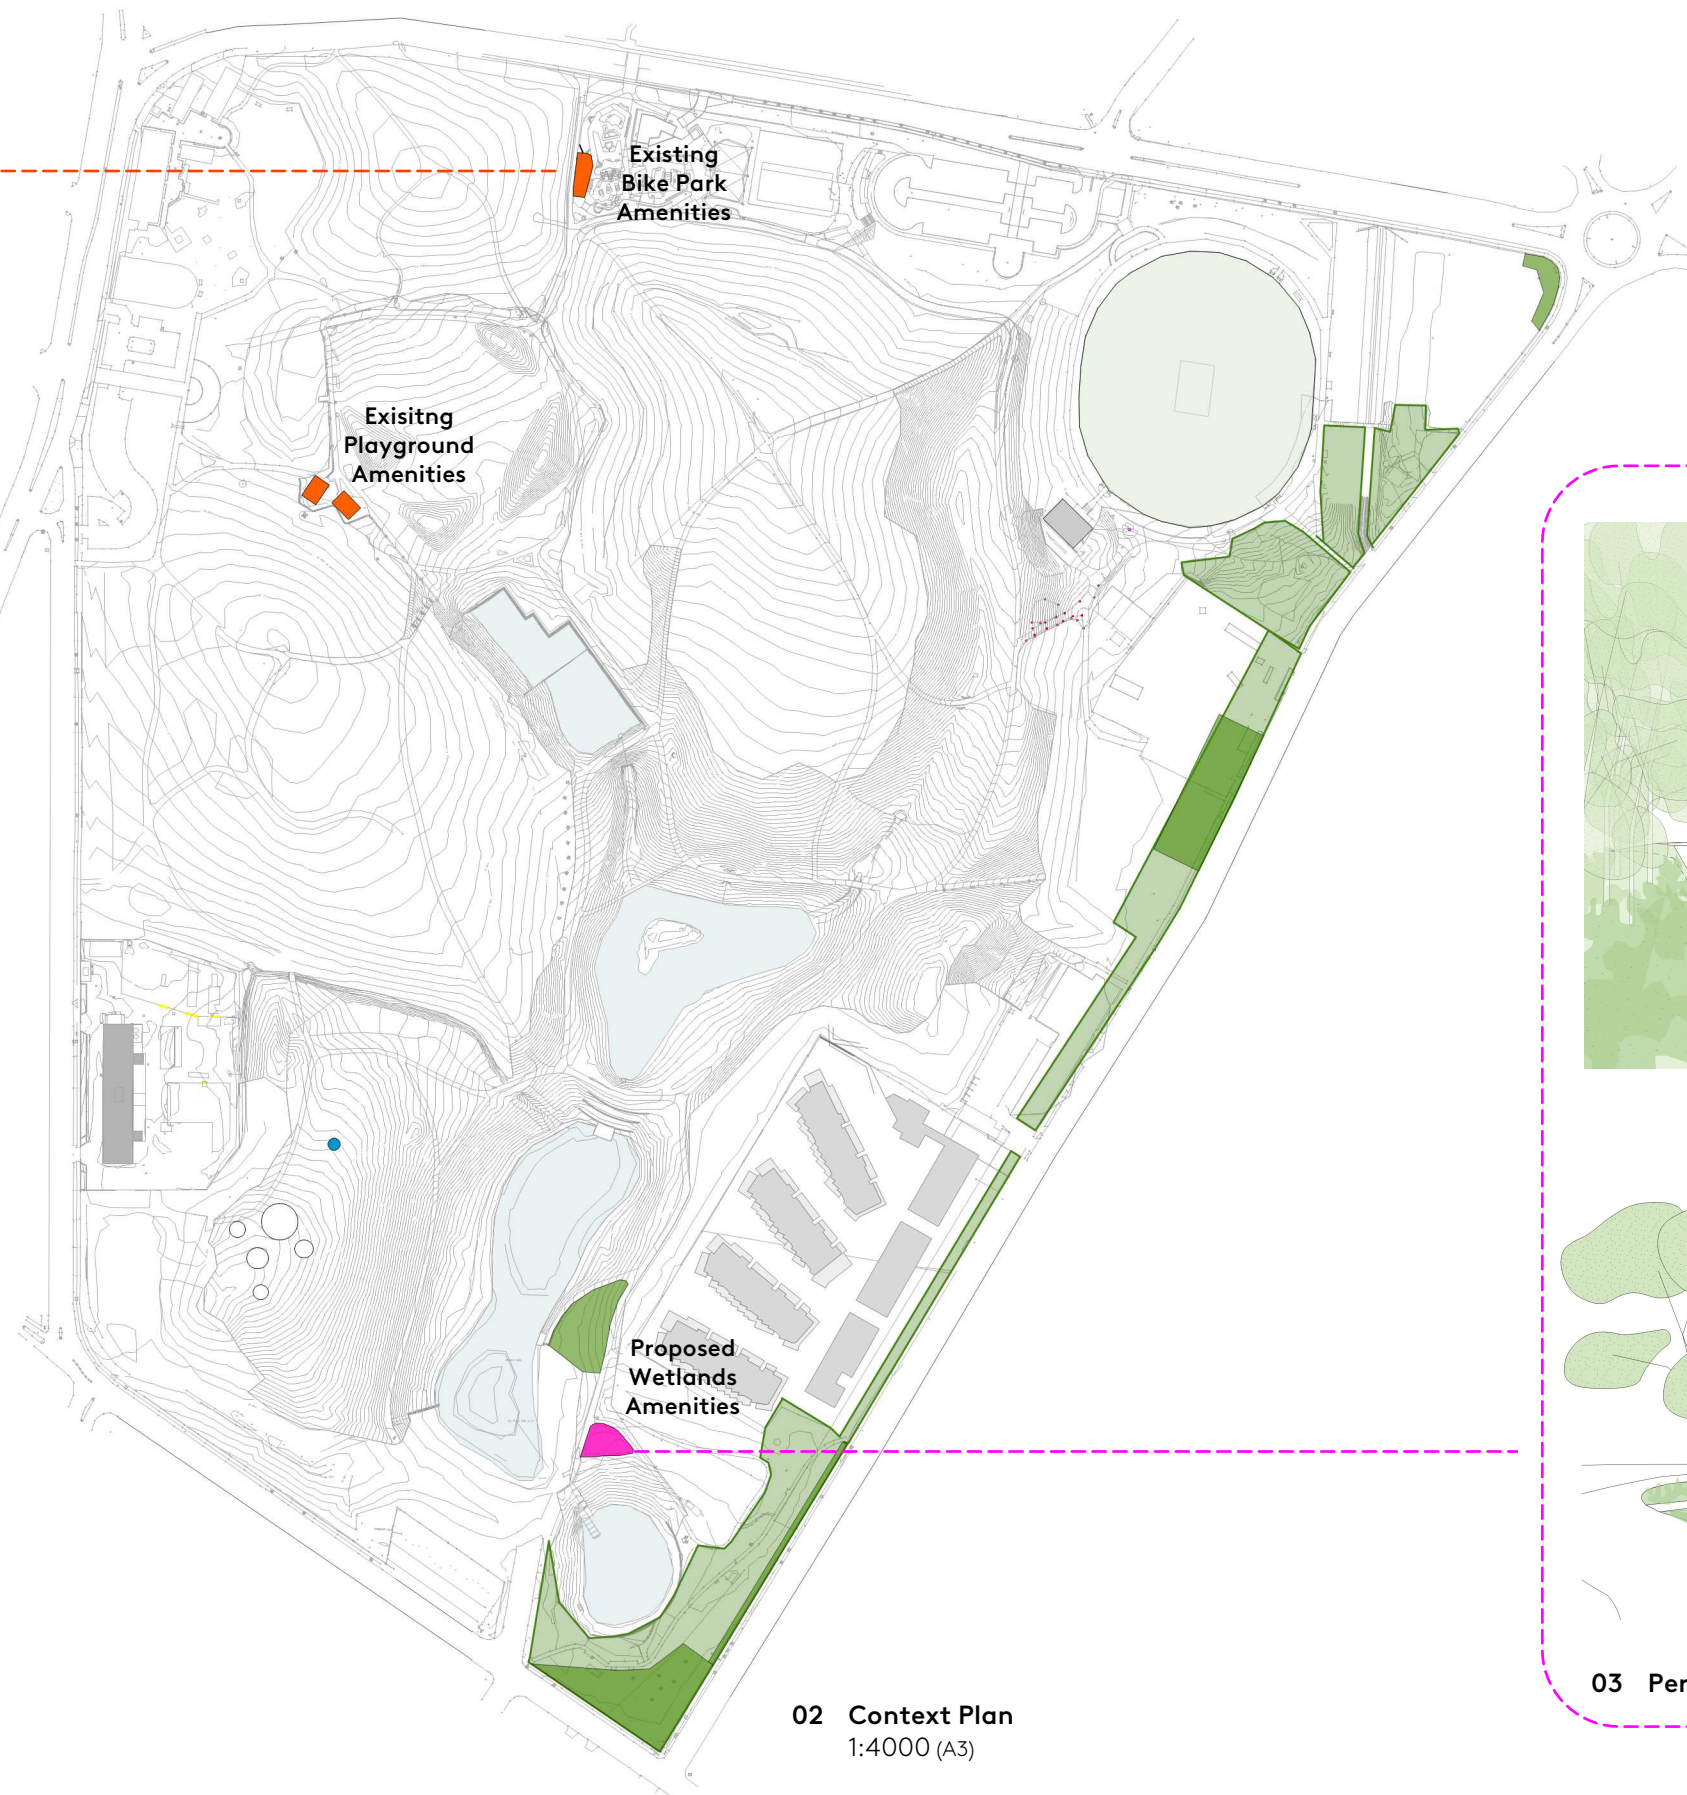


02 Context Plan  
1:4000 (A3)



03 Perspective View of Proposed Wetlands Amenities



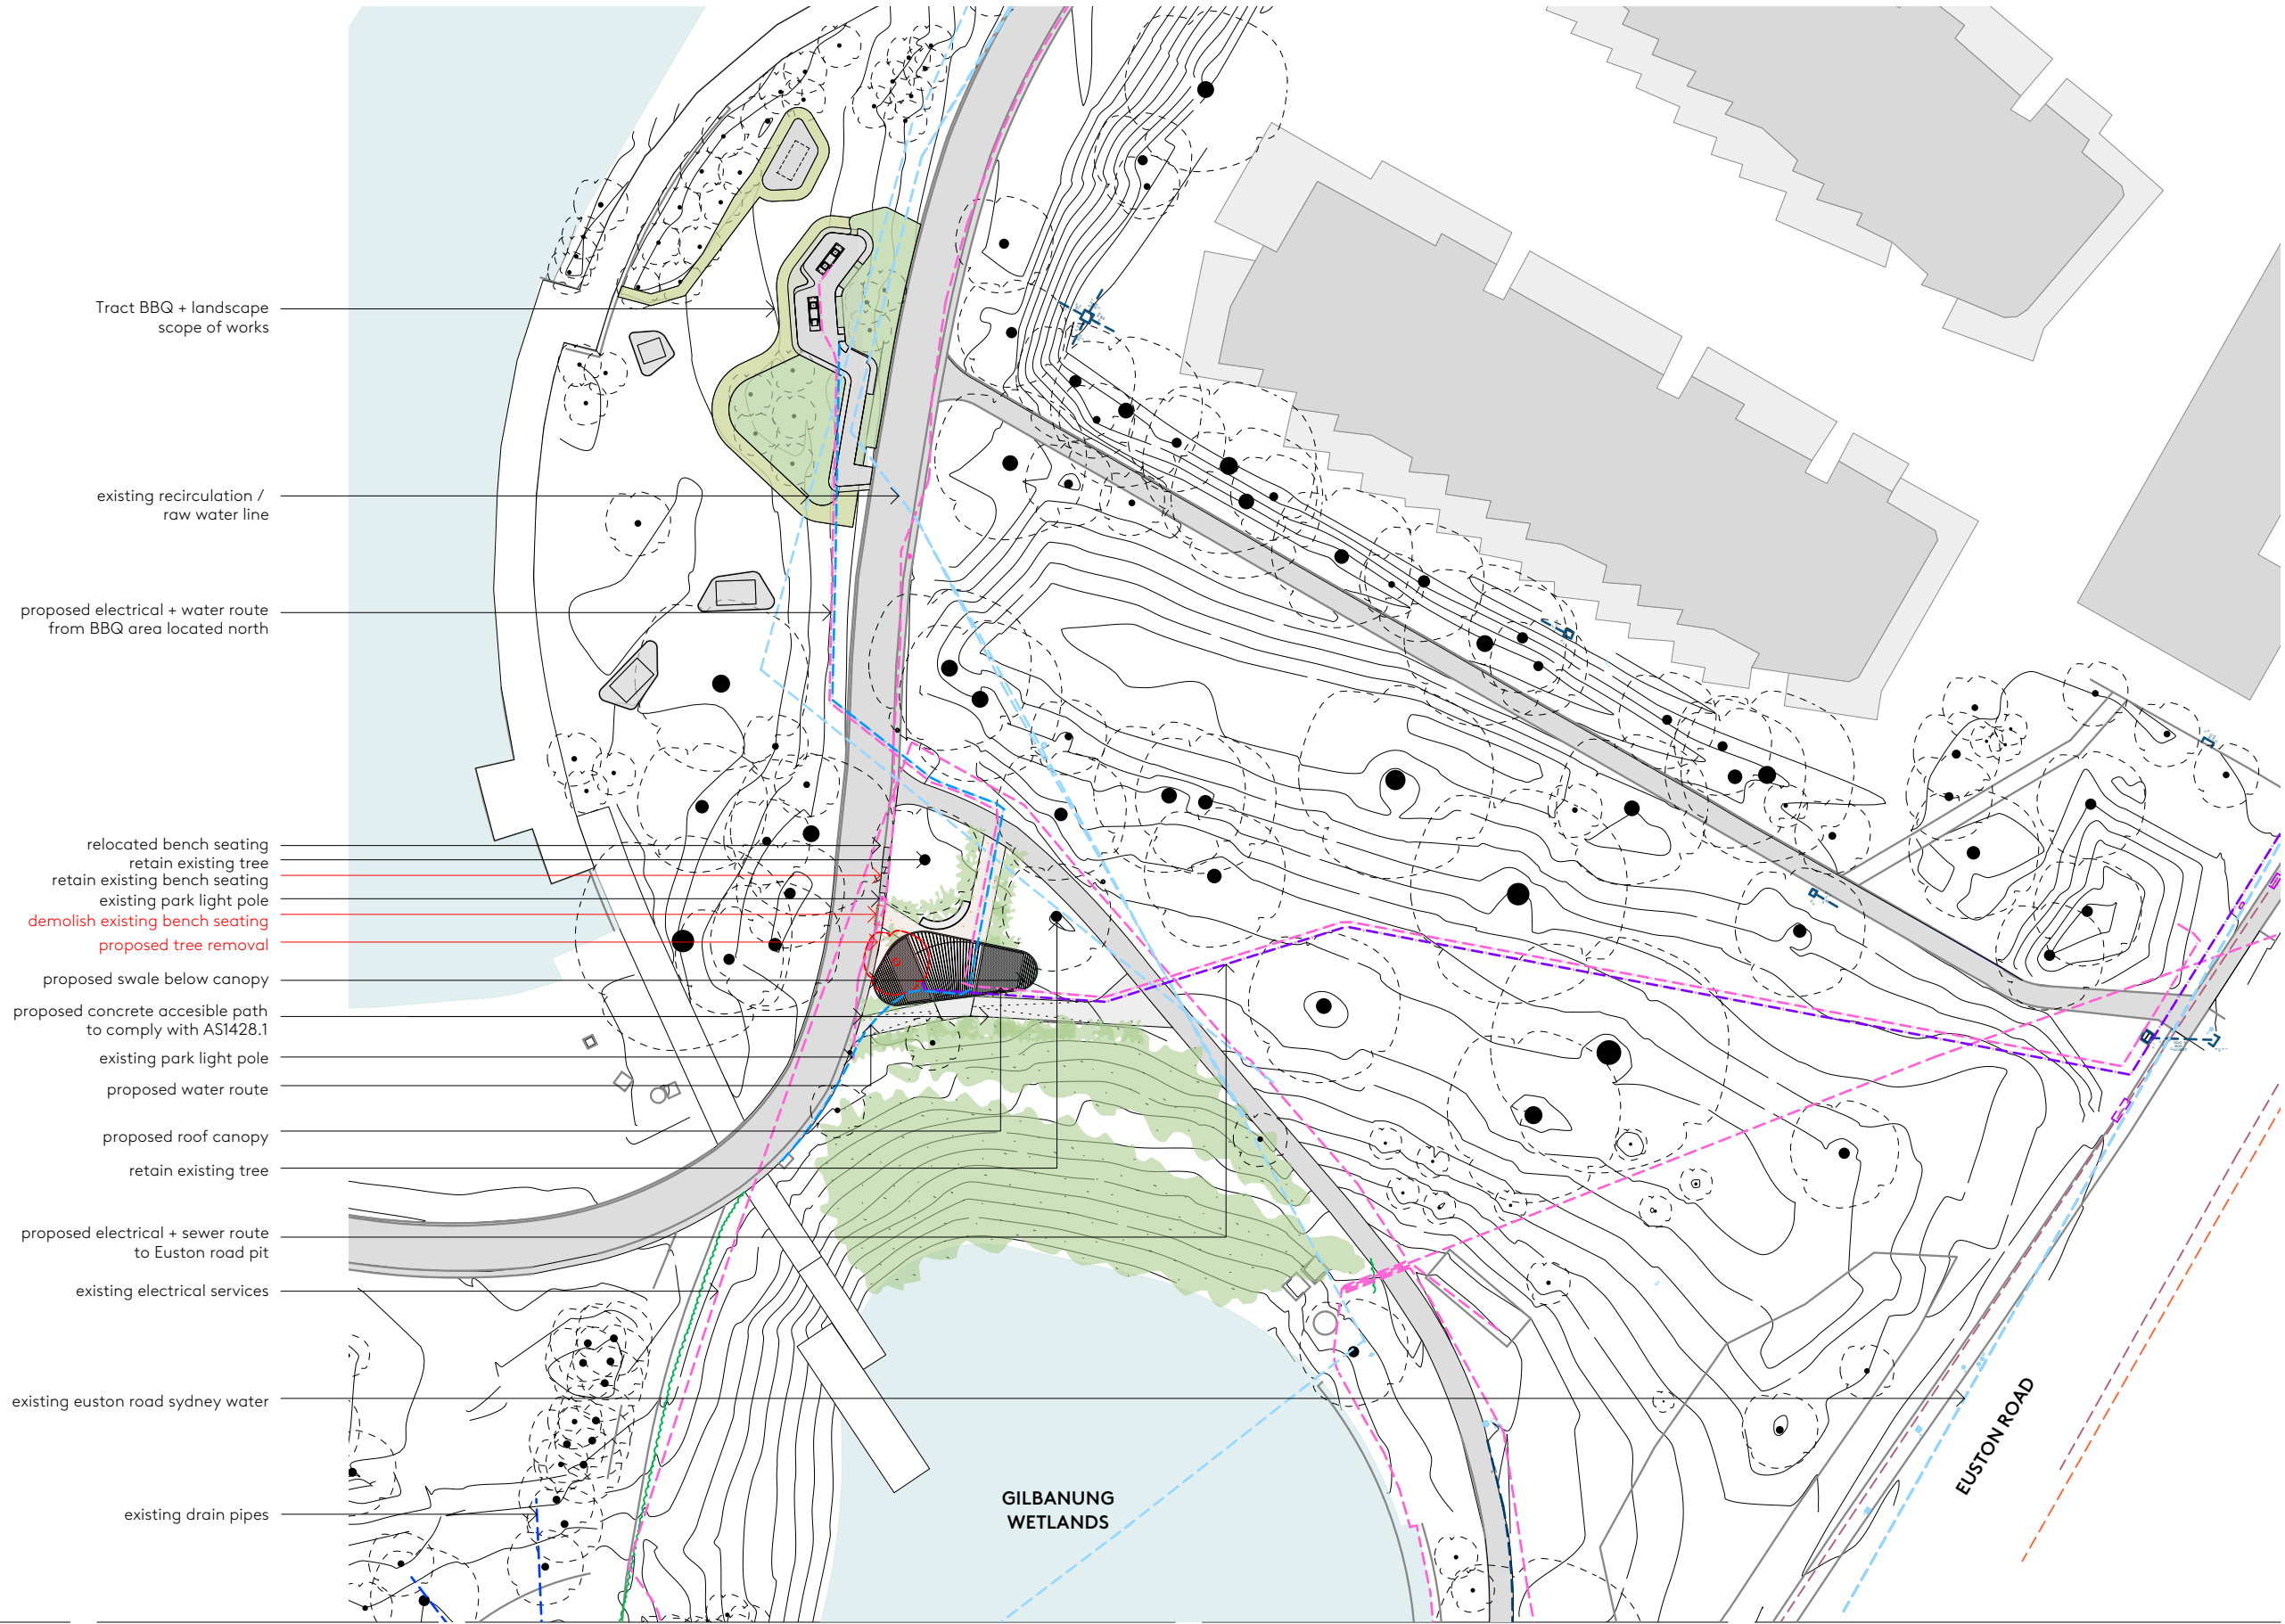

Tract BBQ + landscape scope of works

existing recirculation / raw water line

proposed electrical + water route from BBQ area located north

relocated bench seating  
 retain existing tree  
 retain existing bench seating  
 existing park light pole  
 demolish existing bench seating  
 proposed tree removal

proposed swale below canopy

proposed concrete accessible path to comply with AS1428.1

existing park light pole

proposed water route

proposed roof canopy

retain existing tree

proposed electrical + sewer route to Euston road pit

existing electrical services

existing euston road sydney water

existing drain pipes

GILBANUNG WETLANDS

EUSTON ROAD

**Aileen Sage**  
 Aileen Sage Architects  
 Suite 4, Level 2, 66 Oxford Street  
 Darlinghurst NSW 2010  
 Amelia Holliday 0407 263 542  
 Isabelle Toland 0414 711 254  
 studio@ailleensage.com  
 Nominated Architect  
 Amelia Holliday NSW ARB 8115

General Notes

Comply with relevant authorities' requirements, the National Construction Code, and all relevant Australian Standards. Dimensions are in millimetres unless otherwise noted. Use figured dimensions only. Do not scale. If discrepancies exist, notify the Architect. If in doubt, ask.

Copyright

Copyright in all documents and drawings prepared by Aileen Sage Pty Ltd and in any works executed from those documents and drawings shall remain the property of, or on creation vest in Aileen Sage Pty Ltd.

Scale 1:600 @ A3



Abbreviations

CL	Centre Line	MC	Metal Cladding	SP	Steel Plate
CONC	Concrete	MI	Mirror	SS	Stainless Steel
CB	Concrete Block	MR	Metal Roof	ST	Stone
COS	Confirm On Site	OF	Overflow	TD	Timber Door
DP	Downpipe	P	Paint Finish	TL	Tile
EJ	Expansion Joint	PA	Paving	VE	Vent
EQ	Equal	PIT	Stormwater Pit		
EXTG	Existing	SB	Steel Beam		
GR	Gravel	SC	Steel Column		
LF	Light Fitting	SP	Steel Plate		
MC	Metal Cladding	SS	Stainless Steel		

North



Wall Legend

	New Construction
	Demolition

Services Legend

	Proposed Electrical
	Proposed Water
	Proposed Sewer

Project

**Sydney Park Wetlands Amenities  
 Alexandria NSW 2015**

Issue

18/11/2021 01 REF ISSUE

Checked By

AS

Drawing Title

**Site Plan**

Phase

**REF**

Drawing Number

**SPW\_100**

Issue

**01**



**Aileen Sage**  
 Aileen Sage Architects  
 Suite 4, Level 2, 66 Oxford Street  
 Darlinghurst NSW 2010  
 Amelia Holliday 0407 263 542  
 Isabelle Toland 0414 711 254  
 studio@ailleensage.com  
 Nominated Architect  
 Amelia Holliday NSW ARB 8115


**General Notes**  
 Comply with relevant authorities' requirements, the National Construction Code, and all relevant Australian Standards. Dimensions are in millimetres unless otherwise noted. Use figured dimensions only. Do not scale. If discrepancies exist, notify the Architect. If in doubt, ask.

**Copyright**  
 Copyright in all documents and drawings prepared by Aileen Sage Pty Ltd and in any works executed from those documents and drawings shall remain the property of, or on creation vest in Aileen Sage Pty Ltd.



**Abbreviations**

CL	Centre Line	MC	Metal Cladding	SP	Steel Plate
CONC	Concrete	MI	Mirror	SS	Stainless Steel
CB	Concrete Block	MR	Metal Roof	ST	Stone
COS	Confirm On Site	OF	Overflow	TD	Timber Door
DP	Downpipe	P	Paint Finish	TL	Tile
EJ	Expansion Joint	PA	Paving	VE	Vent
EQ	Equal	PIT	Stormwater Pit		
EXTG	Existing	SB	Steel Beam		
GR	Gravel	SC	Steel Column		
LF	Light Fitting	SP	Steel Plate		
MC	Metal Cladding	SS	Stainless Steel		

 

**Wall Legend**

	New Construction
	Demolition

**Services Legend**

	Proposed Electrical
	Proposed Water
	Proposed Sewer

**Project**  
 Sydney Park Wetlands Amenities  
 Alexandria NSW 2015

**Issue**  
 18/11/2021 01 REF ISSUE

**Checked By**  
 AS


**Drawing Title**  
 Plan

**Phase**  
 REF

**Drawing Number**  
 SPW\_101

**Issue**  
 01



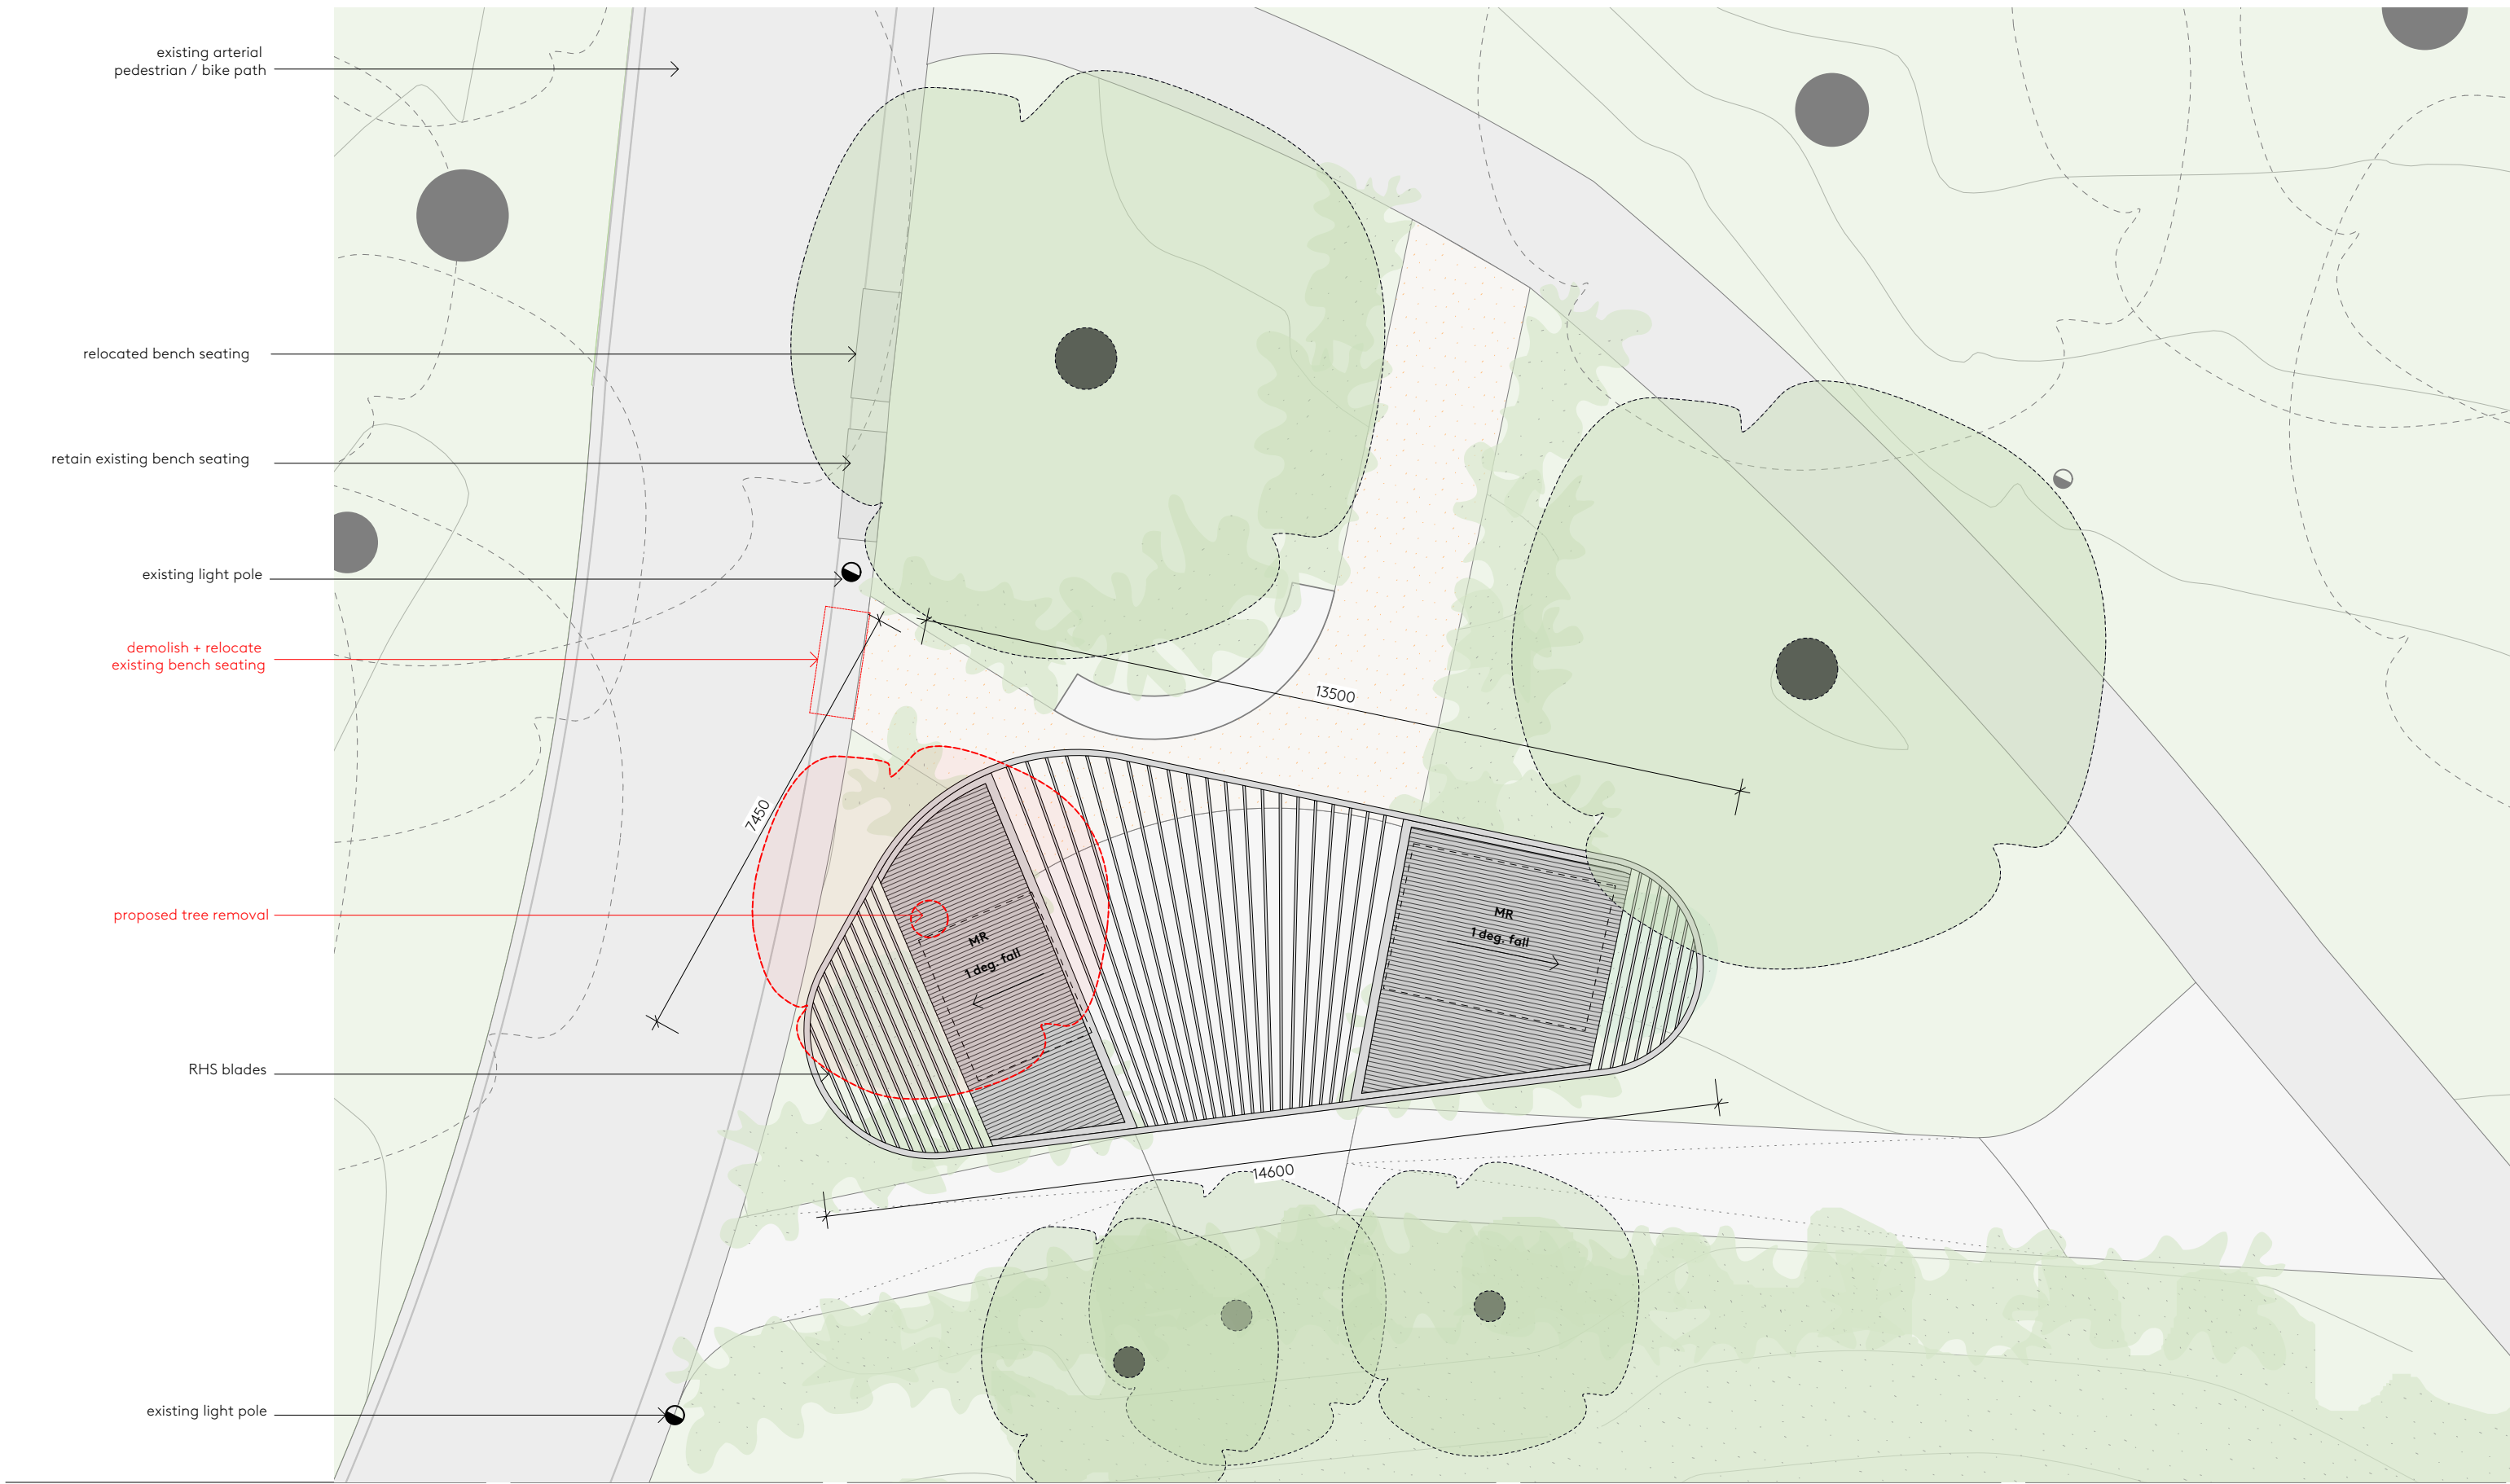

**Aileen Sage**

Aileen Sage Architects  
Suite 4, Level 2, 66 Oxford Street  
Darlinghurst NSW 2010

Amelia Holliday 0407 263 542  
Isabelle Toland 0414 711 254  
studio@ailleensage.com

Nominated Architect  
Amelia Holliday NSW ARB 8115

**General Notes**

Comply with relevant authorities' requirements, the National Construction Code, and all relevant Australian Standards. Dimensions are in millimetres unless otherwise noted. Use figured dimensions only. Do not scale. If discrepancies exist, notify the Architect. If in doubt, ask.

**Copyright**

Copyright in all documents and drawings prepared by Aileen Sage Pty Ltd and in any works executed from those documents and drawings shall remain the property of, or on creation vest in Aileen Sage Pty Ltd.

**Scale 1:100 @ A3**

**Abbreviations**

CL	Centre Line	MC	Metal Cladding	SP	Steel Plate
CONC	Concrete	MI	Mirror	SS	Stainless Steel
CB	Concrete Block	MR	Metal Roof	ST	Stone
COS	Confirm On Site	OF	Overflow	TD	Timber Door
DP	Downpipe	P	Paint Finish	TL	Tile
EJ	Expansion Joint	PA	Paving	VE	Vent
EQ	Equal	PIT	Stormwater Pit		
EXTG	Existing	SB	Steel Beam		
GR	Gravel	SC	Steel Column		
LF	Light Fitting	SP	Steel Plate		
MC	Metal Cladding	SS	Stainless Steel		

**North**

**Wall Legend**

- New Construction
- Demolition

**Project**

**Sydney Park Wetlands Amenities  
Alexandria NSW 2015**

**Issue** 18/11/2021 01 REF ISSUE

**Checked By** AS

**Drawing Title**

**Roof Plan**

**Phase**

**REF**


**Drawing Number**

**SPW\_102**


**Issue**

**01**



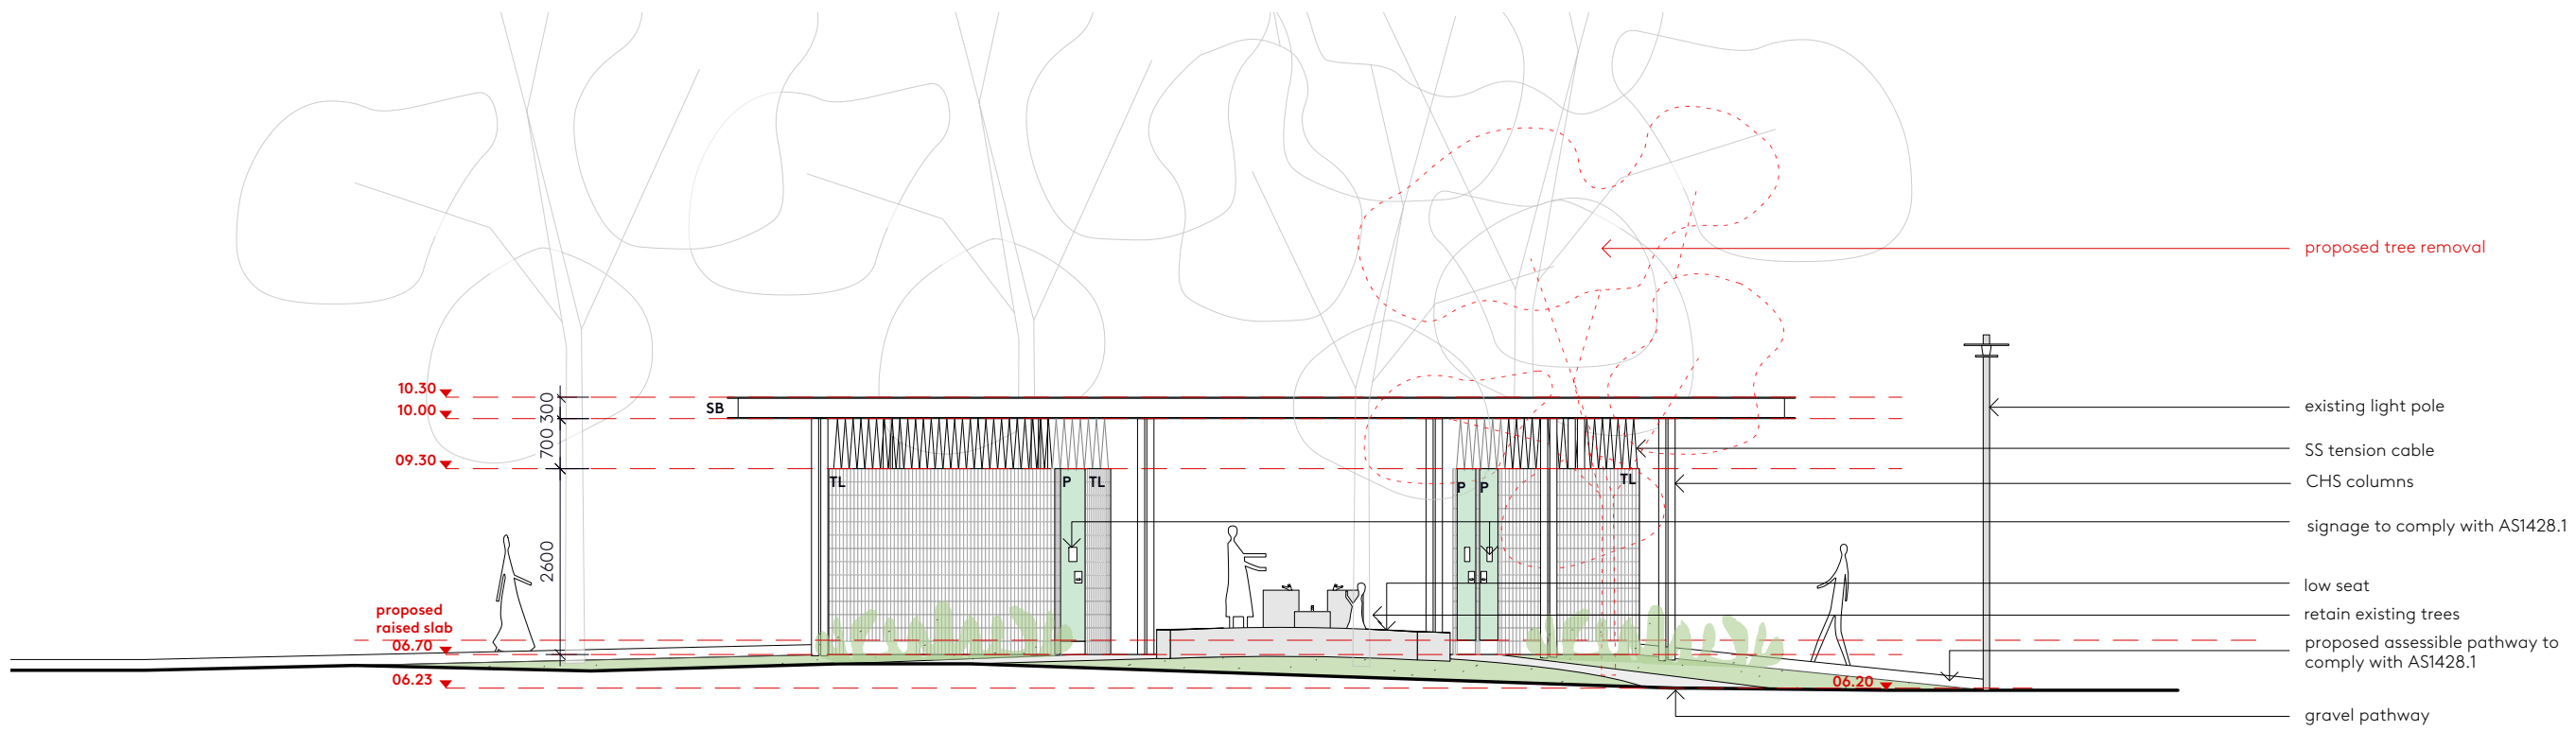

**01 Amenities North Elevation**  
1:100 (A3)

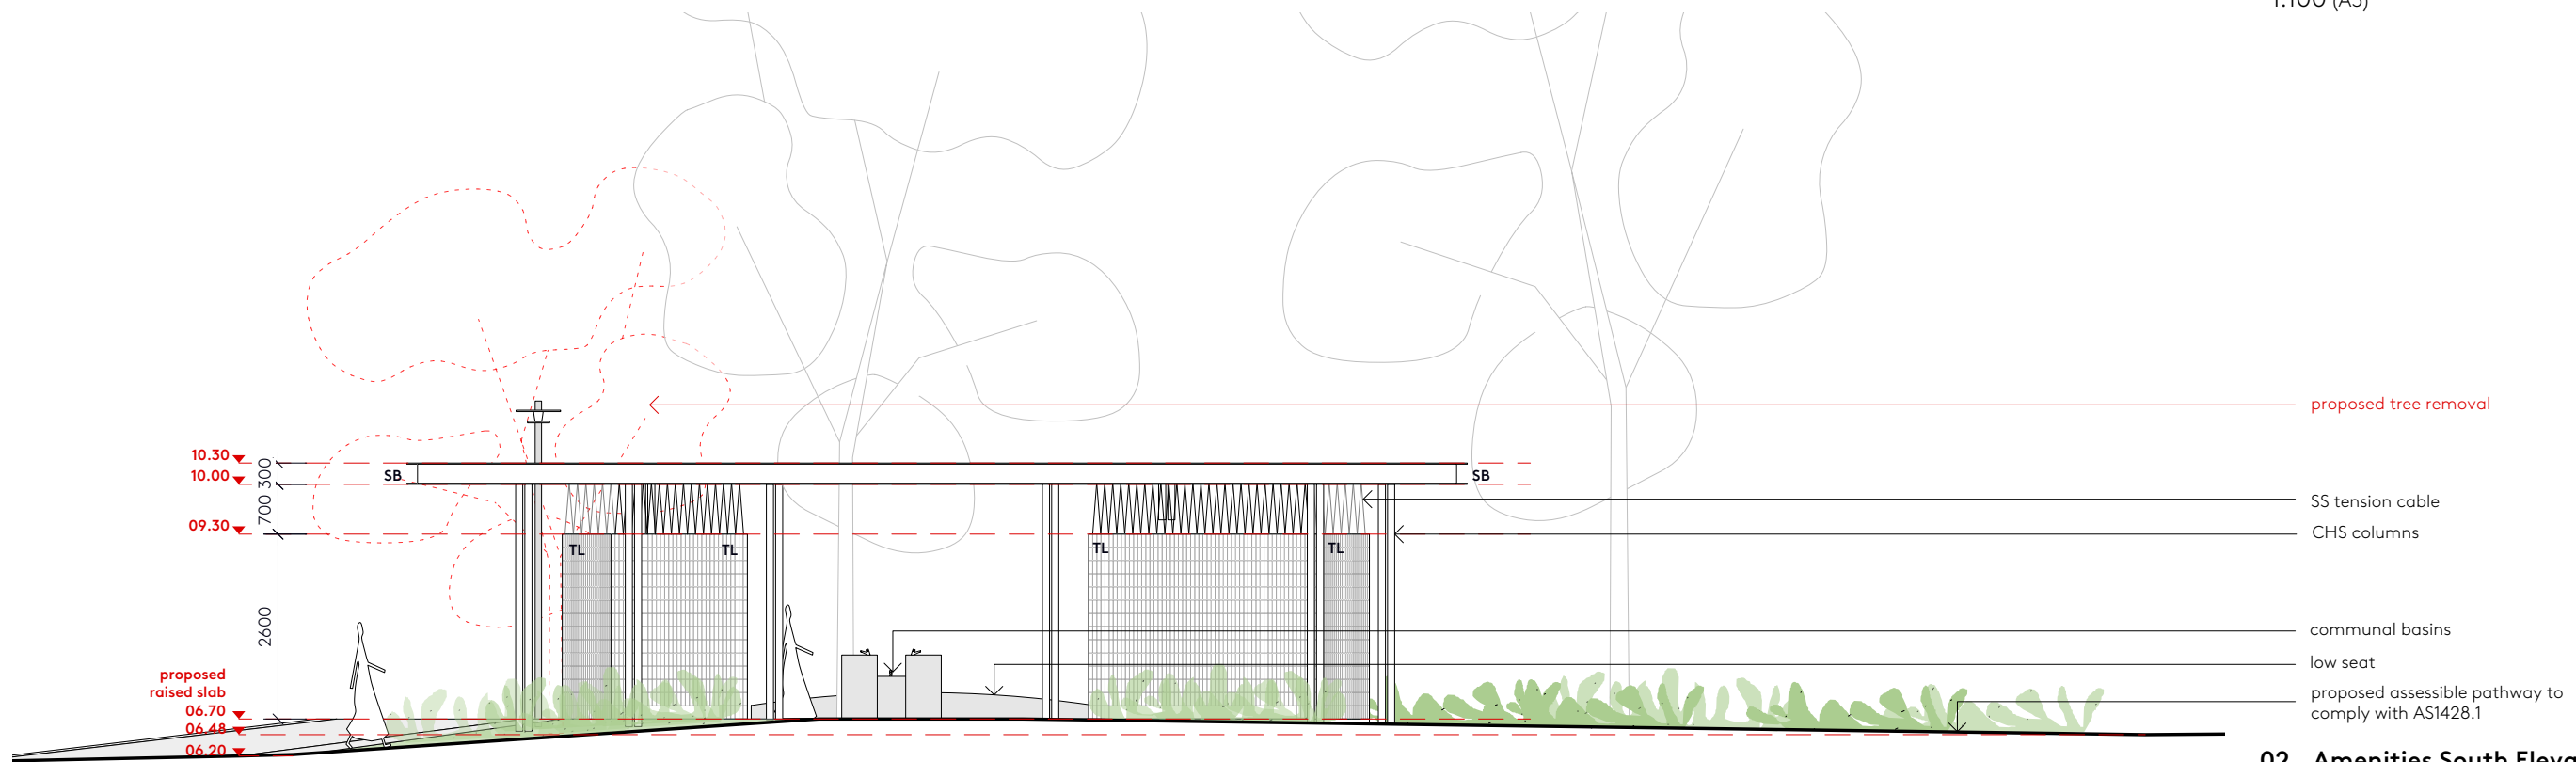

**02 Amenities South Elevation**  
1:100 (A3)

**Aileen Sage**

Aileen Sage Architects  
Suite 4, Level 2, 66 Oxford Street  
Darlinghurst NSW 2010

Amelia Holliday 0407 263 542  
Isabelle Toland 0414 711 254  
studio@ailleensage.com

Nominated Architect  
Amelia Holliday NSW ARB 8115

**General Notes**

Comply with relevant authorities' requirements, the National Construction Code, and all relevant Australian Standards. Dimensions are in millimetres unless otherwise noted. Use figured dimensions only. Do not scale. If discrepancies exist, notify the Architect. If in doubt, ask.

**Copyright**

Copyright in all documents and drawings prepared by Aileen Sage Pty Ltd and in any works executed from those documents and drawings shall remain the property of, or on creation vest in Aileen Sage Pty Ltd.

**Scale 1:100 @ A3**



**Abbreviations**

CL	Centre Line	MC	Metal Cladding	SP	Steel Plate
CONC	Concrete	MI	Mirror	SS	Stainless Steel
CB	Concrete Block	MR	Metal Roof	ST	Stone
COS	Confirm On Site	OF	Overflow	TD	Timber Door
DP	Downpipe	P	Paint Finish	TL	Tile
EJ	Expansion Joint	PA	Paving	VE	Vent
EQ	Equal	PIT	Stormwater Pit		
EXTG	Existing	SB	Steel Beam		
GR	Gravel	SC	Steel Column		
LF	Light Fitting	SP	Steel Plate		
MC	Metal Cladding	SS	Stainless Steel		

**North**



**Wall Legend**

	New Construction
	Demolition

**Project**

**Sydney Park Wetlands Amenities**  
**Alexandria NSW 2015**

**Issue**

18/11/2021 01 REF ISSUE

**Checked By**

AS

**Drawing Title**

**Elevations - North + South**

**Phase**

**REF**


**Drawing Number**

**SPW\_200**


**Issue**

**01**



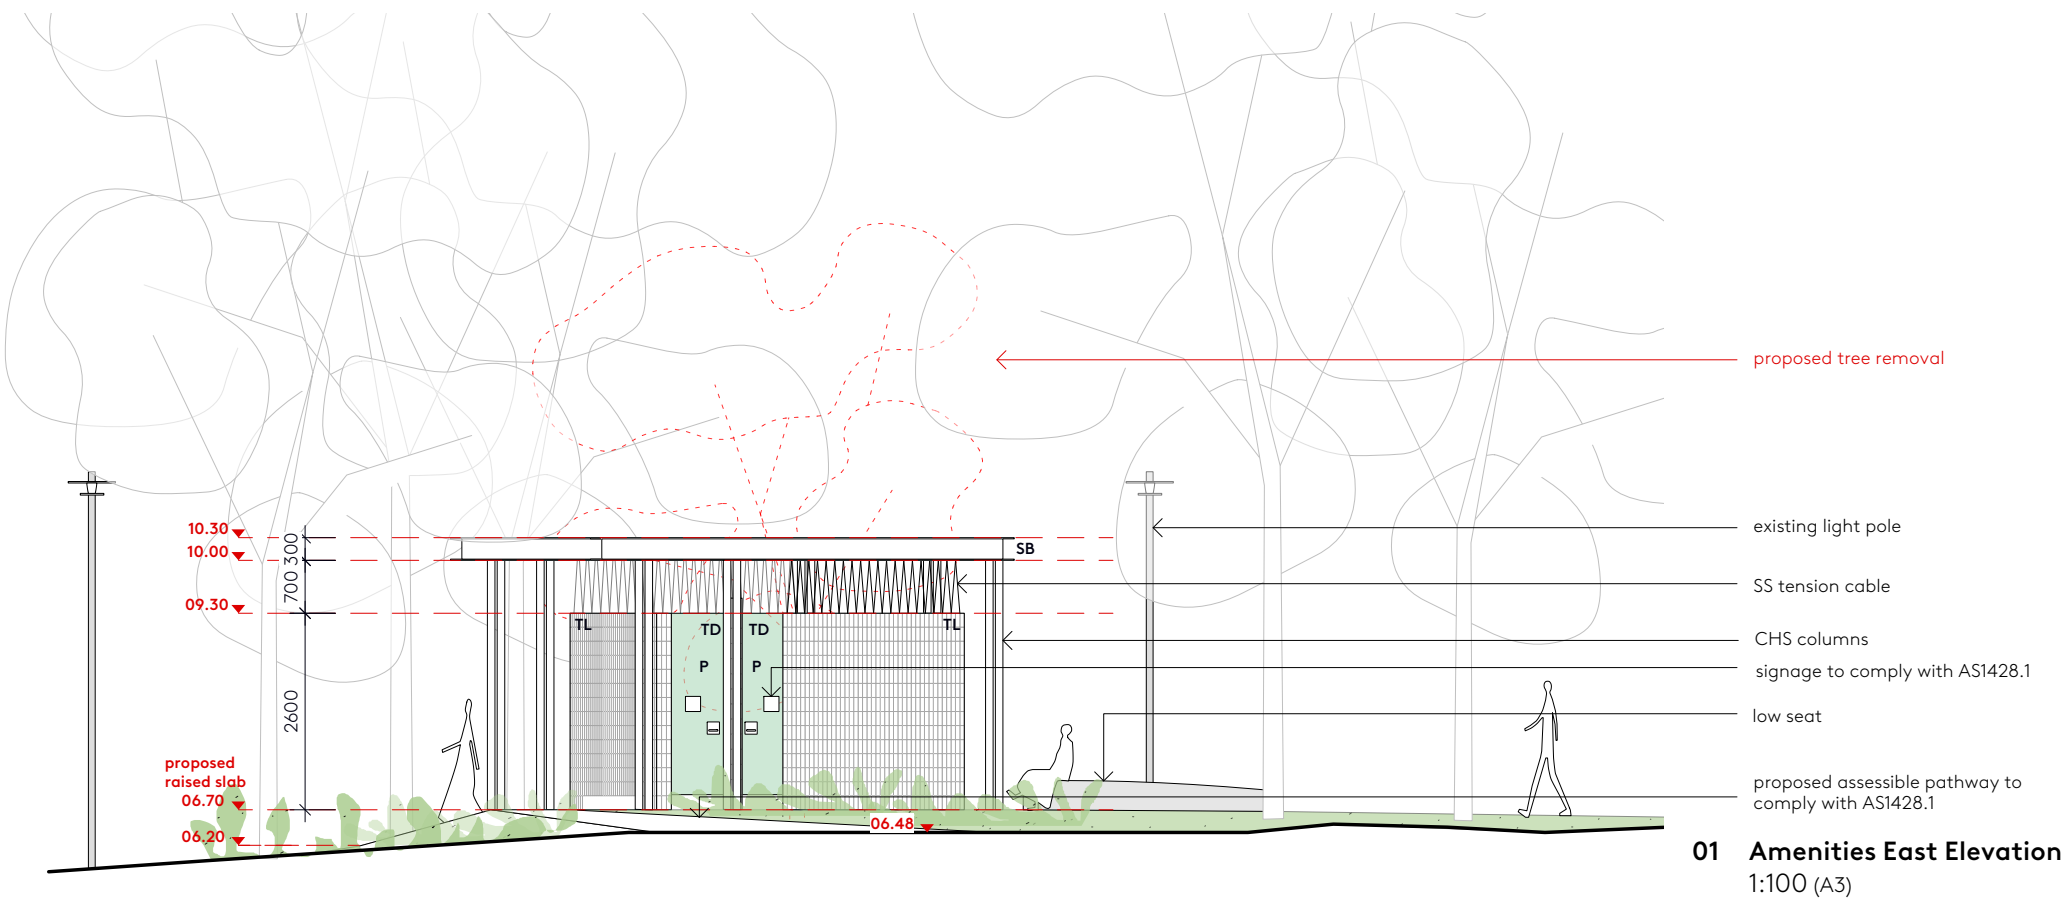

**01 Amenities East Elevation**  
1:100 (A3)

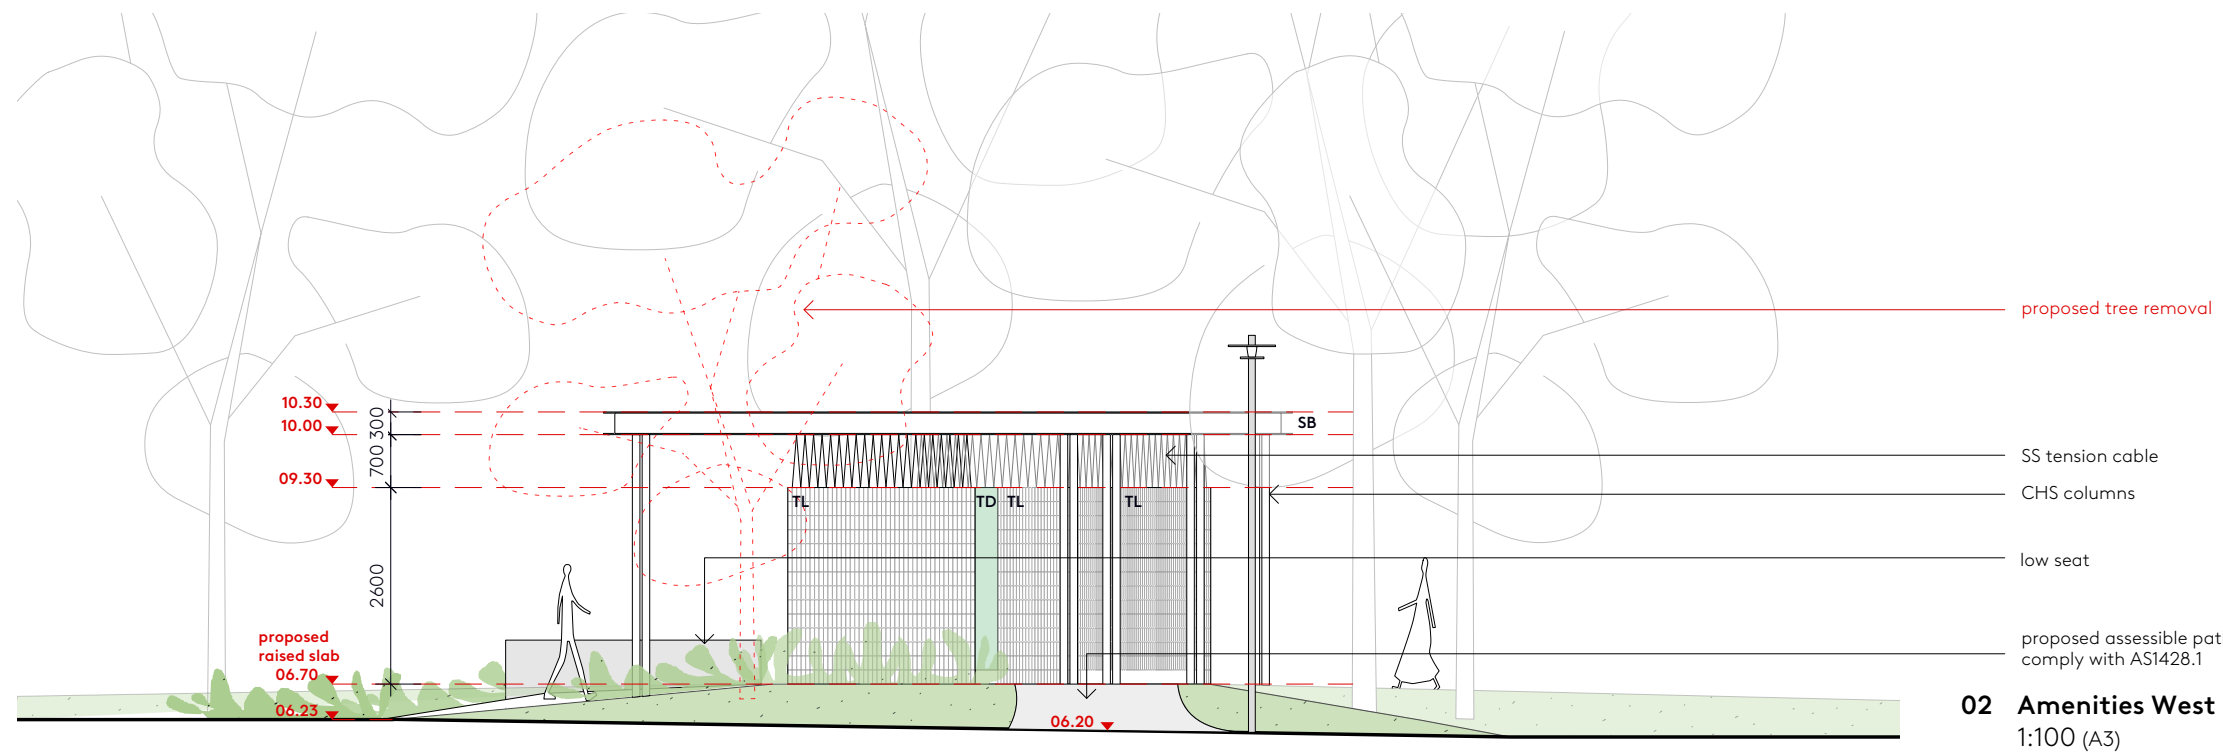

**02 Amenities West Elevation**  
1:100 (A3)

**Aileen Sage**

Aileen Sage Architects  
Suite 4, Level 2, 66 Oxford Street  
Darlinghurst NSW 2010

Amelia Holliday 0407 263 542  
Isabelle Toland 0414 711 254  
studio@ailleensage.com

Nominated Architect  
Amelia Holliday NSW ARB 8115

**General Notes**

Comply with relevant authorities' requirements, the National Construction Code, and all relevant Australian Standards. Dimensions are in millimetres unless otherwise noted. Use figured dimensions only. Do not scale. If discrepancies exist, notify the Architect. If in doubt, ask.

**Copyright**

Copyright in all documents and drawings prepared by Aileen Sage Pty Ltd and in any works executed from those documents and drawings shall remain the property of, or on creation vest in Aileen Sage Pty Ltd.

**Scale 1:100 @ A3**




**Abbreviations**

CL	Centre Line	MC	Metal Cladding	SP	Steel Plate
CONC	Concrete	MI	Mirror	SS	Stainless Steel
CB	Concrete Block	MR	Metal Roof	ST	Stone
COS	Confirm On Site	OF	Overflow	TD	Timber Door
DP	Downpipe	P	Paint Finish	TL	Tile
EJ	Expansion Joint	PA	Paving	VE	Vent
EQ	Equal	PIT	Stormwater Pit		
EXTG	Existing	SB	Steel Beam		
GR	Gravel	SC	Steel Column		
LF	Light Fitting	SP	Steel Plate		
MC	Metal Cladding	SS	Stainless Steel		

**North**



**Wall Legend**

 

**Project**

**Sydney Park Wetlands Amenities**  
**Alexandria NSW 2015**

**Issue**

18/11/2021 01 REF ISSUE

**Checked By**

AS

**Drawing Title**

**Elevations - East + West**

**Phase**

**REF**



**Drawing Number**

**SPW\_201**

**Issue**

**01**



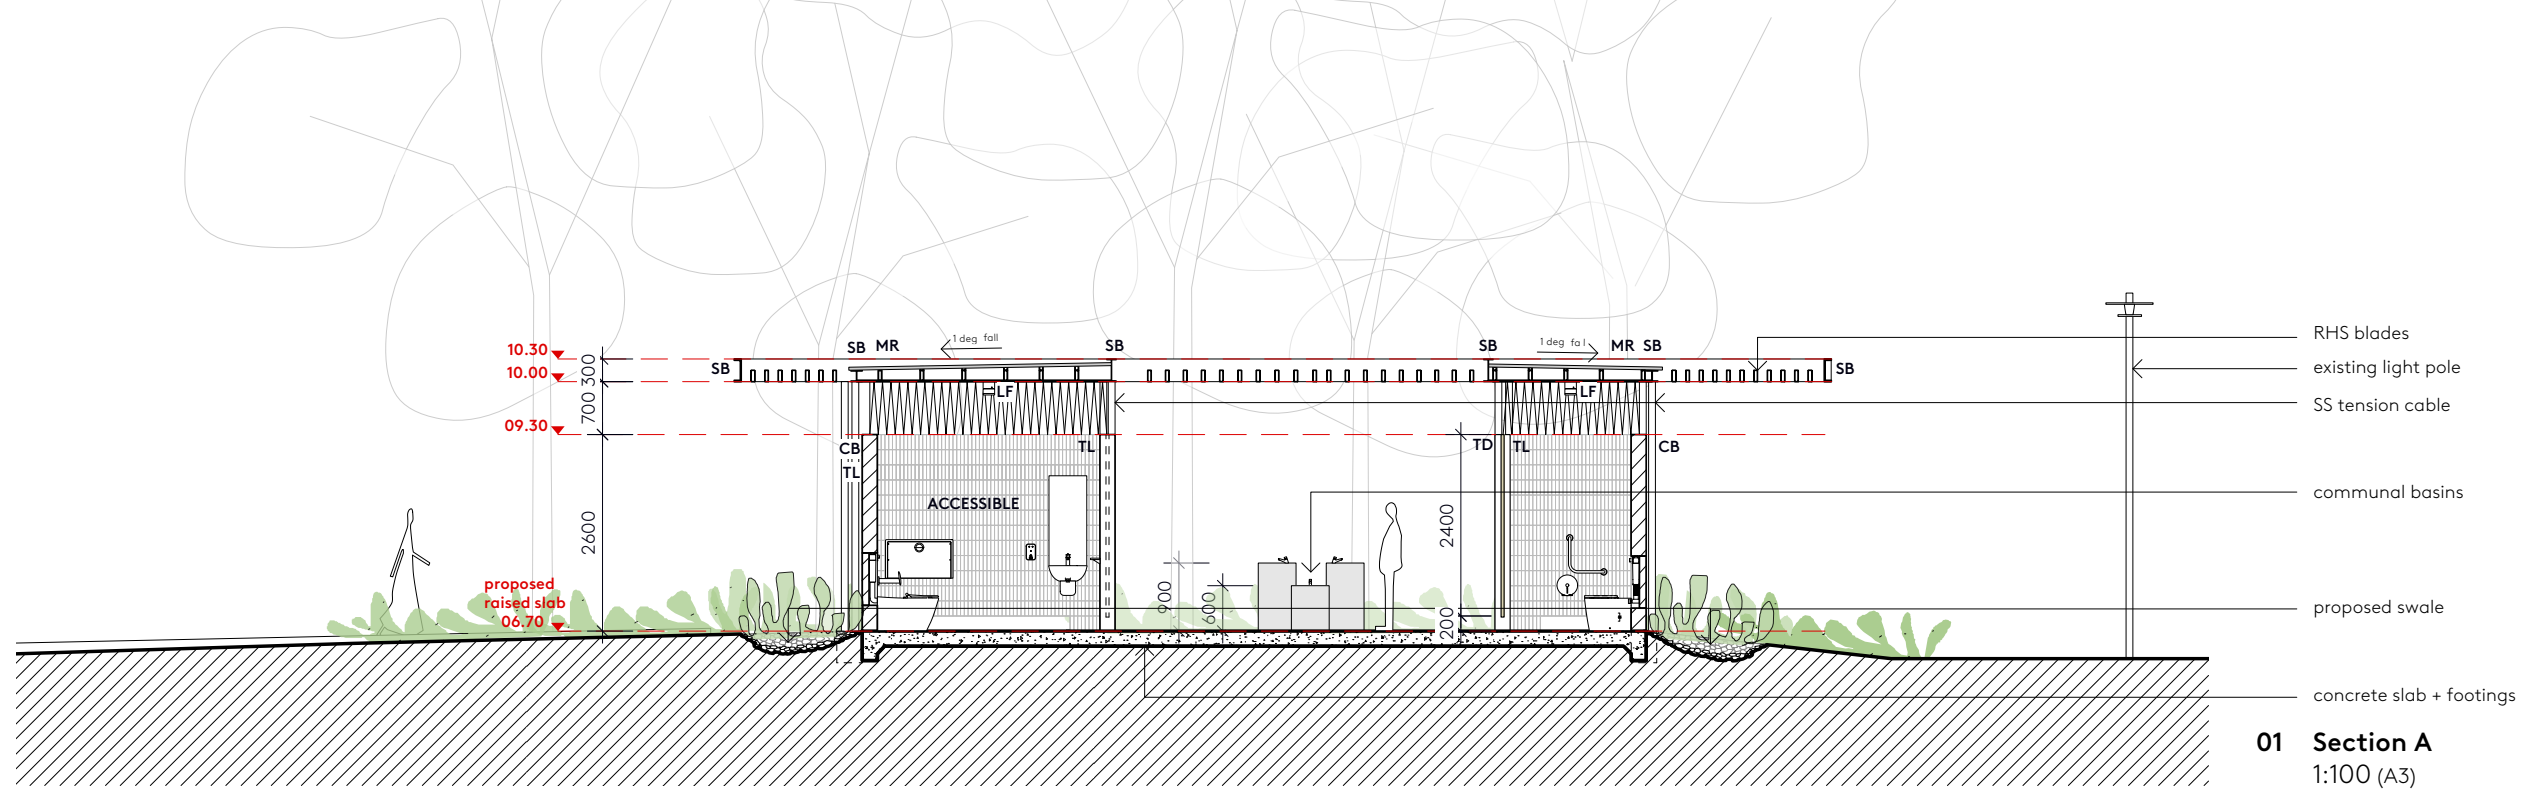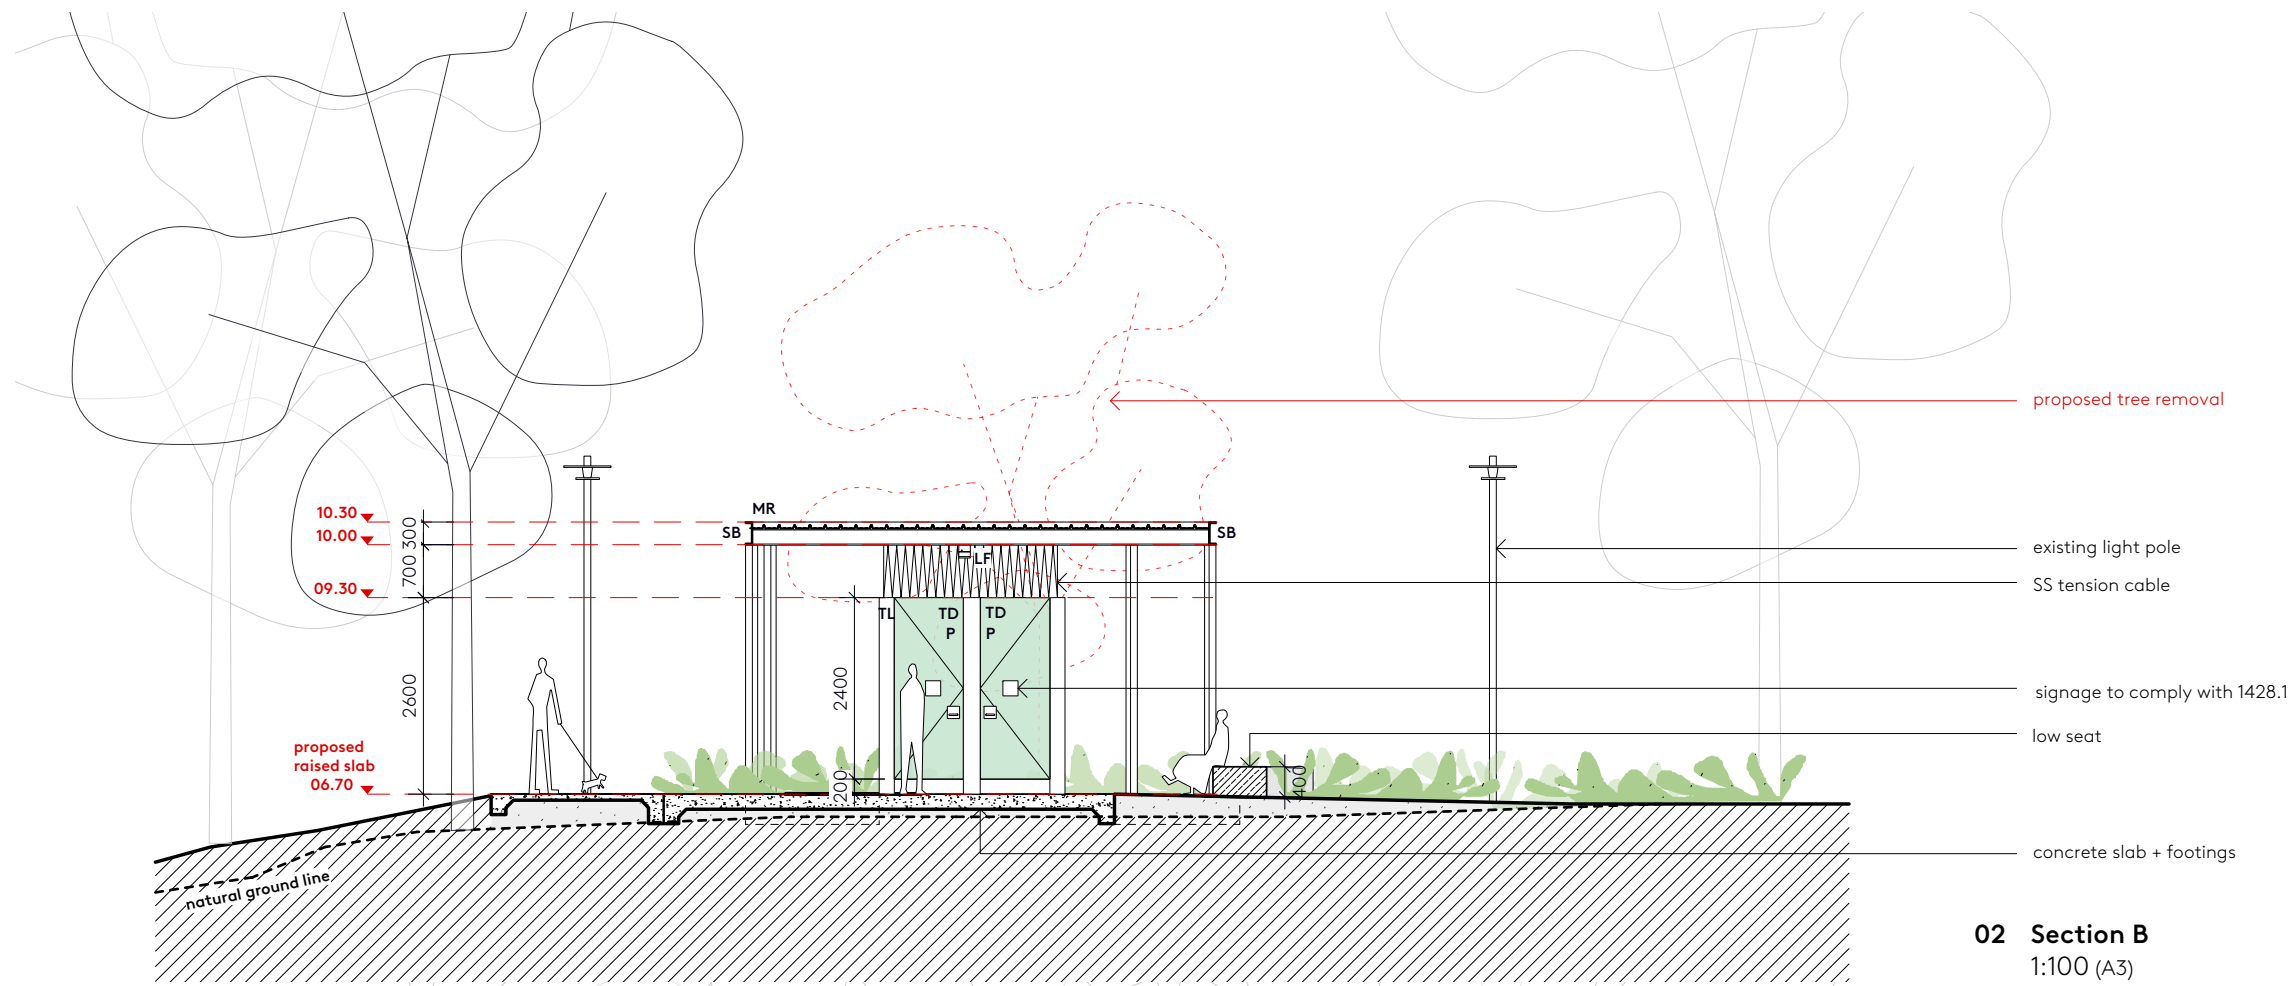

**Aileen Sage**

Aileen Sage Architects  
Suite 4, Level 2, 66 Oxford Street  
Darlinghurst NSW 2010

Amelia Holliday 0407 263 542  
Isabelle Toland 0414 711 254  
studio@ailleensage.com

Nominated Architect  
Amelia Holliday NSW ARB 8115

**General Notes**

Comply with relevant authorities' requirements, the National Construction Code, and all relevant Australian Standards. Dimensions are in millimetres unless otherwise noted. Use figured dimensions only. Do not scale. If discrepancies exist, notify the Architect. If in doubt, ask.

**Copyright**

Copyright in all documents and drawings prepared by Aileen Sage Pty Ltd and in any works executed from those documents and drawings shall remain the property of, or on creation vest in Aileen Sage Pty Ltd.

**Scale 1:100 @ A3**



**Abbreviations**

CL	Centre Line	MC	Metal Cladding	SP	Steel Plate
CONC	Concrete	MI	Mirror	SS	Stainless Steel
CB	Concrete Block	MR	Metal Roof	ST	Stone
COS	Confirm On Site	OF	Overflow	TD	Timber Door
DP	Downpipe	P	Paint Finish	TL	Tile
EJ	Expansion Joint	PA	Paving	VE	Vent
EQ	Equal	PIT	Stormwater Pit		
EXTG	Existing	SB	Steel Beam		
GR	Gravel	SC	Steel Column		
LF	Light Fitting	SP	Steel Plate		
MC	Metal Cladding	SS	Stainless Steel		

**North**



**Wall Legend**

	New Construction
	Demolition

**Project**

**Sydney Park Wetlands Amenities  
Alexandria NSW 2015**

**Issue**

18/11/2021 01 REF ISSUE

**Checked By**

AS

**Drawing Title**

**Section A + B**

**Phase**

**REF**

**Drawing Number**

**SPW\_300**

**Issue**

**01**





01 Axonometric  
NTS (A3)

**Aileen Sage**  
  
Aileen Sage Architects  
Suite 4, Level 2, 66 Oxford Street  
Darlinghurst NSW 2010  
  
Amelia Holliday 0407 263 542  
Isabelle Toland 0414 711 254  
studio@aileensage.com  
  
Nominated Architect  
Amelia Holliday NSW ARB 8115

**General Notes**

Comply with relevant authorities' requirements, the National Construction Code, and all relevant Australian Standards. Dimensions are in millimetres unless otherwise noted. Use figured dimensions only. Do not scale. If discrepancies exist, notify the Architect. If in doubt, ask.

**Copyright**

Copyright in all documents and drawings prepared by Aileen Sage Pty Ltd and in any works executed from those documents and drawings shall remain the property of, or on creation vest in Aileen Sage Pty Ltd.

**Abbreviations**

CL	Centre Line	MC	Metal Cladding	SP	Steel Plate
CONC	Concrete	MI	Mirror	SS	Stainless Steel
CB	Concrete Block	MR	Metal Roof	ST	Stone
COS	Confirm On Site	OF	Overflow	TD	Timber Door
DP	Downpipe	P	Paint Finish	TL	Tile
EJ	Expansion Joint	PA	Paving	VE	Vent
EQ	Equal	PIT	Stormwater Pit		
EXTG	Existing	SB	Steel Beam		
GR	Gravel	SC	Steel Column		
LF	Light Fitting	SP	Steel Plate		
MC	Metal Cladding	SS	Stainless Steel		

**North**



**Wall Legend**

	New Construction
	Demolition

**Project**

**Sydney Park Wetlands Amenities  
Alexandria NSW 2015**

**Issue**

18/11/2021 01 REF ISSUE

**Checked By**

AS

**Drawing Title**

**Axonometric**

**Phase**

**REF**

**Drawing Number**

**SPW\_400**

**Issue**

**01**