


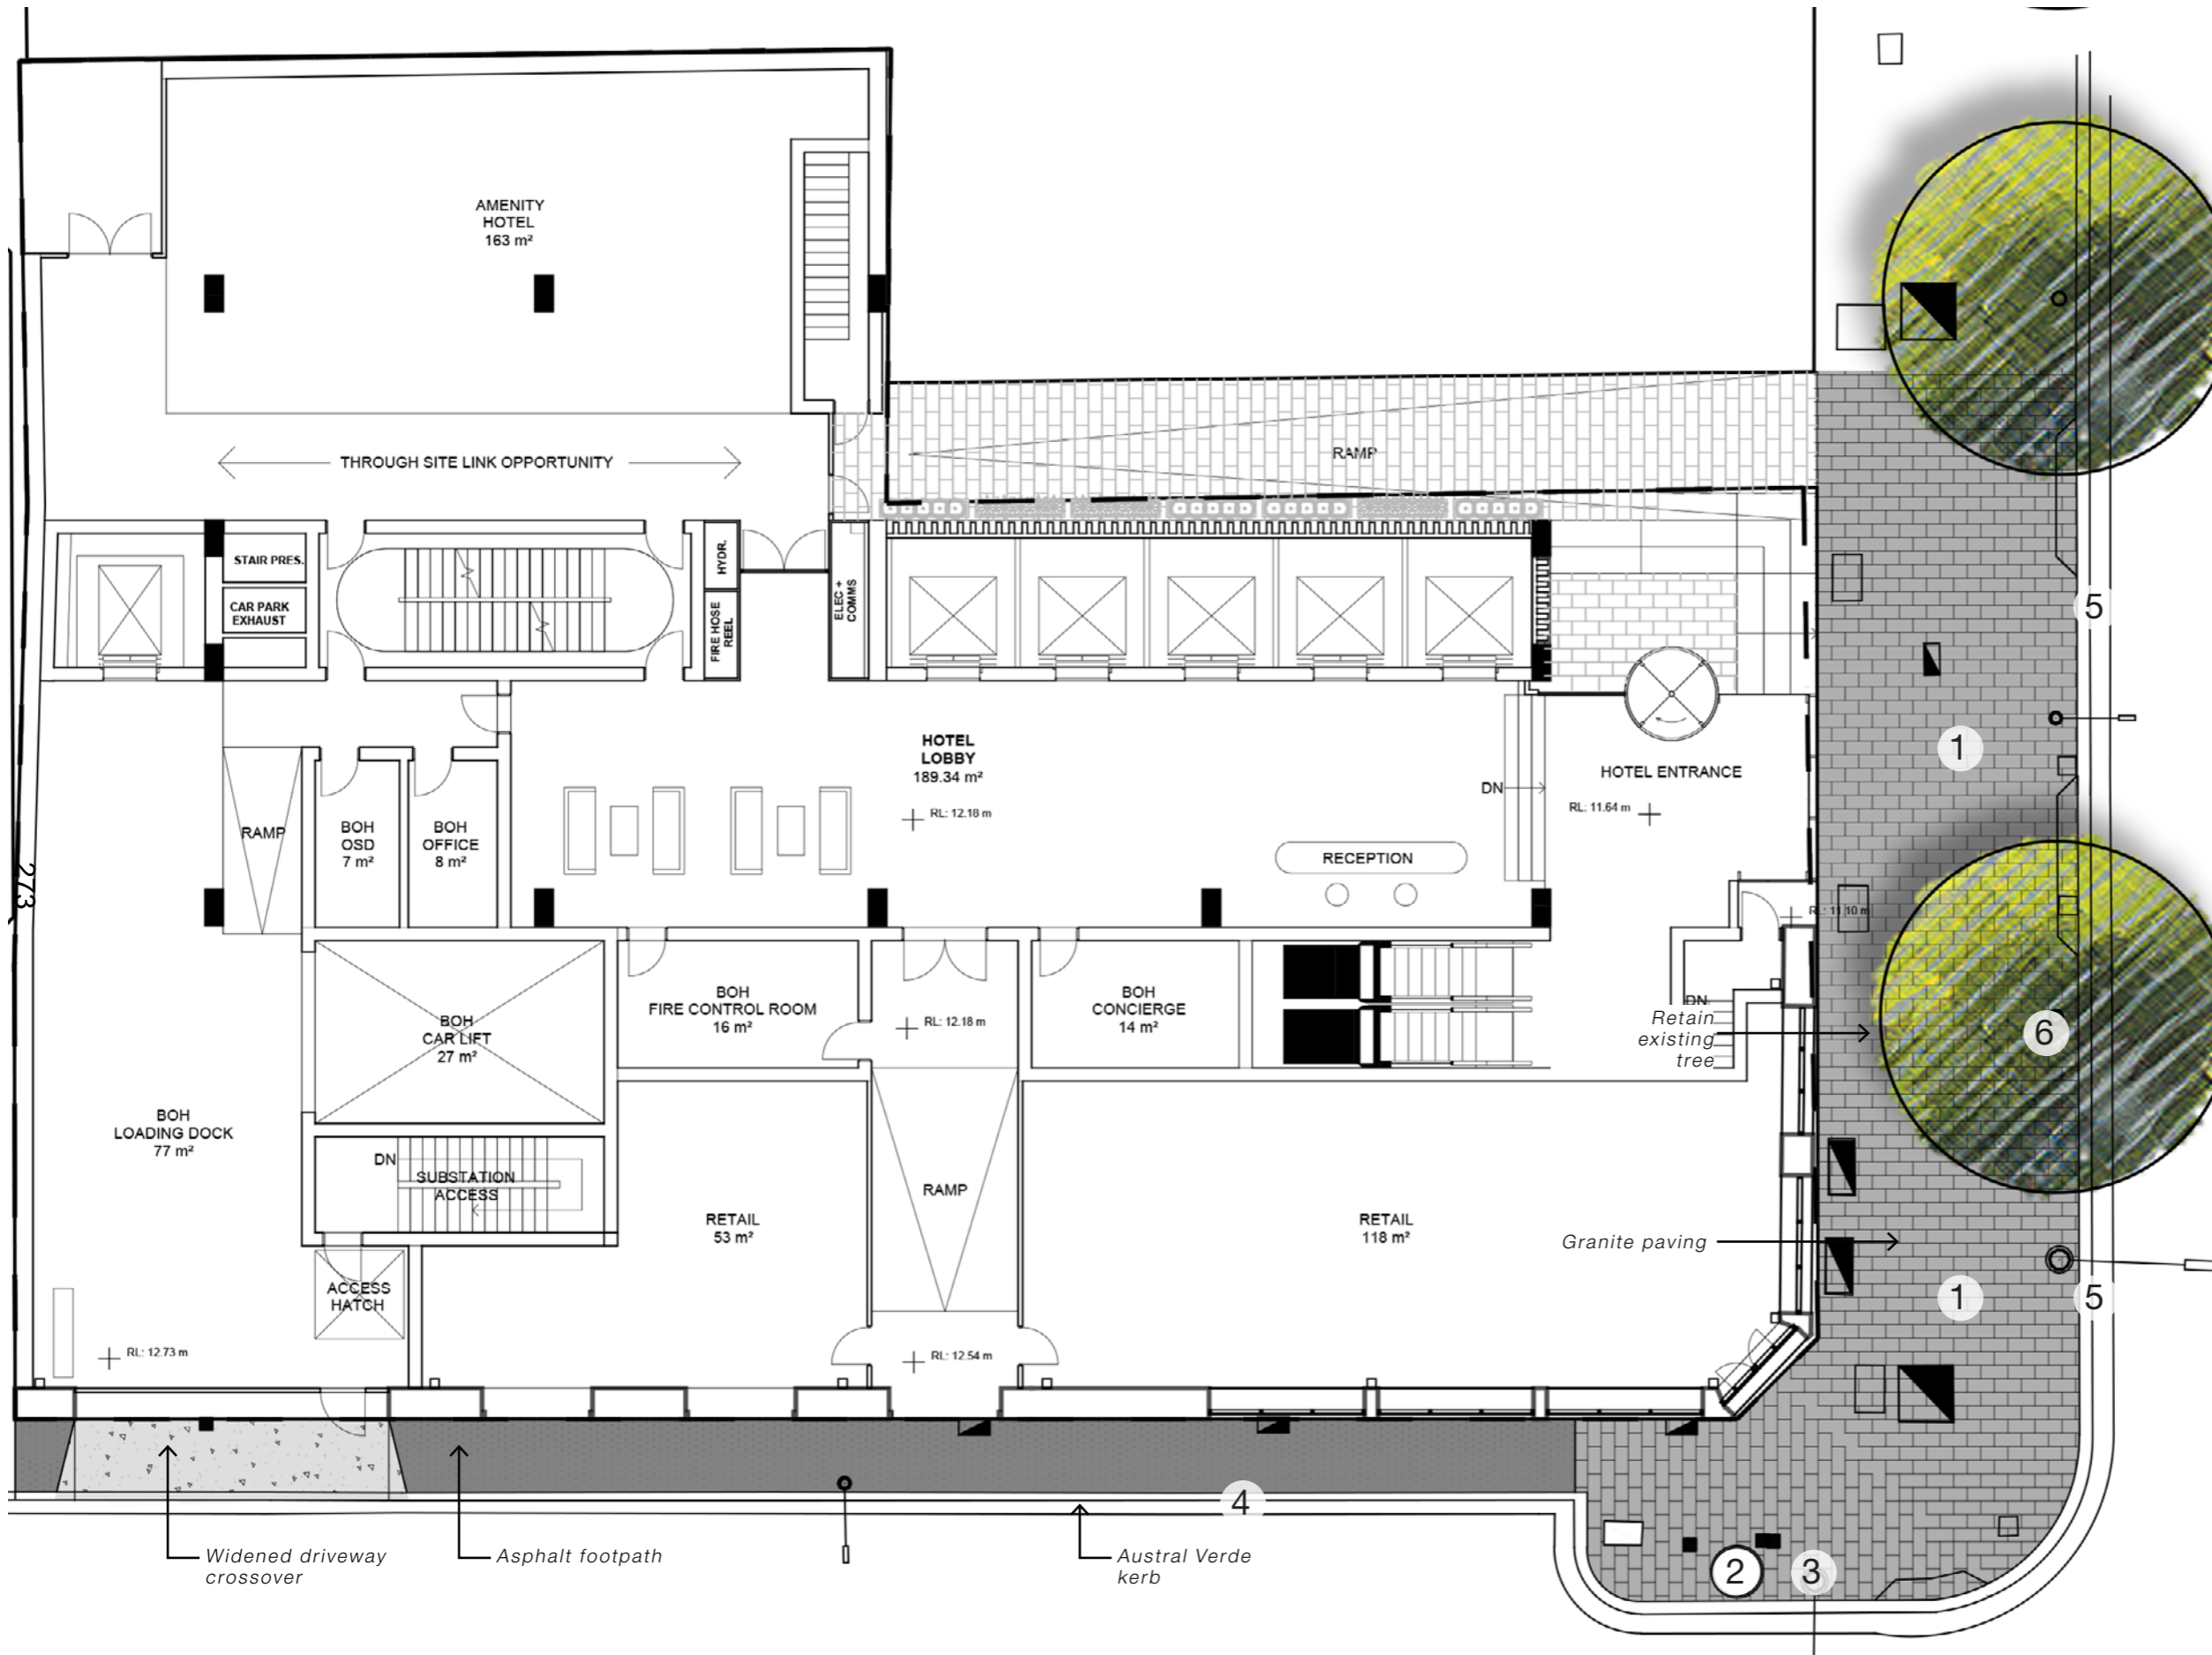

757-763 George Street Haymarket  
Landscape Planning Proposal  
September 2020

Public Domain




Granite Paving




Retain existing bin



Retain existing S/P

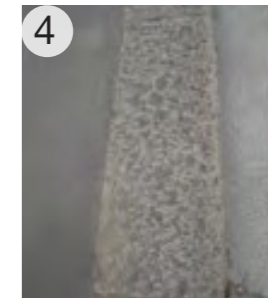

Austral Verde Kerb + Asphalt

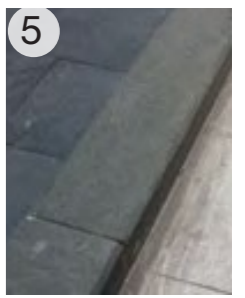



Trachyte Kerb



Retain existing tree




Ground Floor

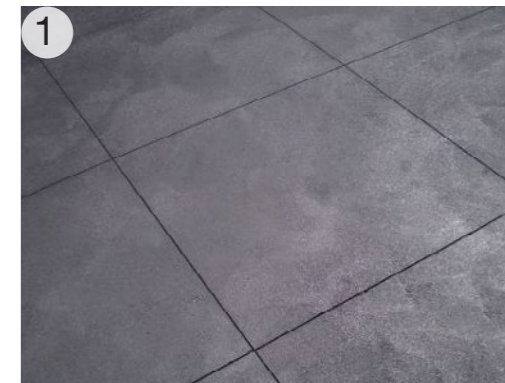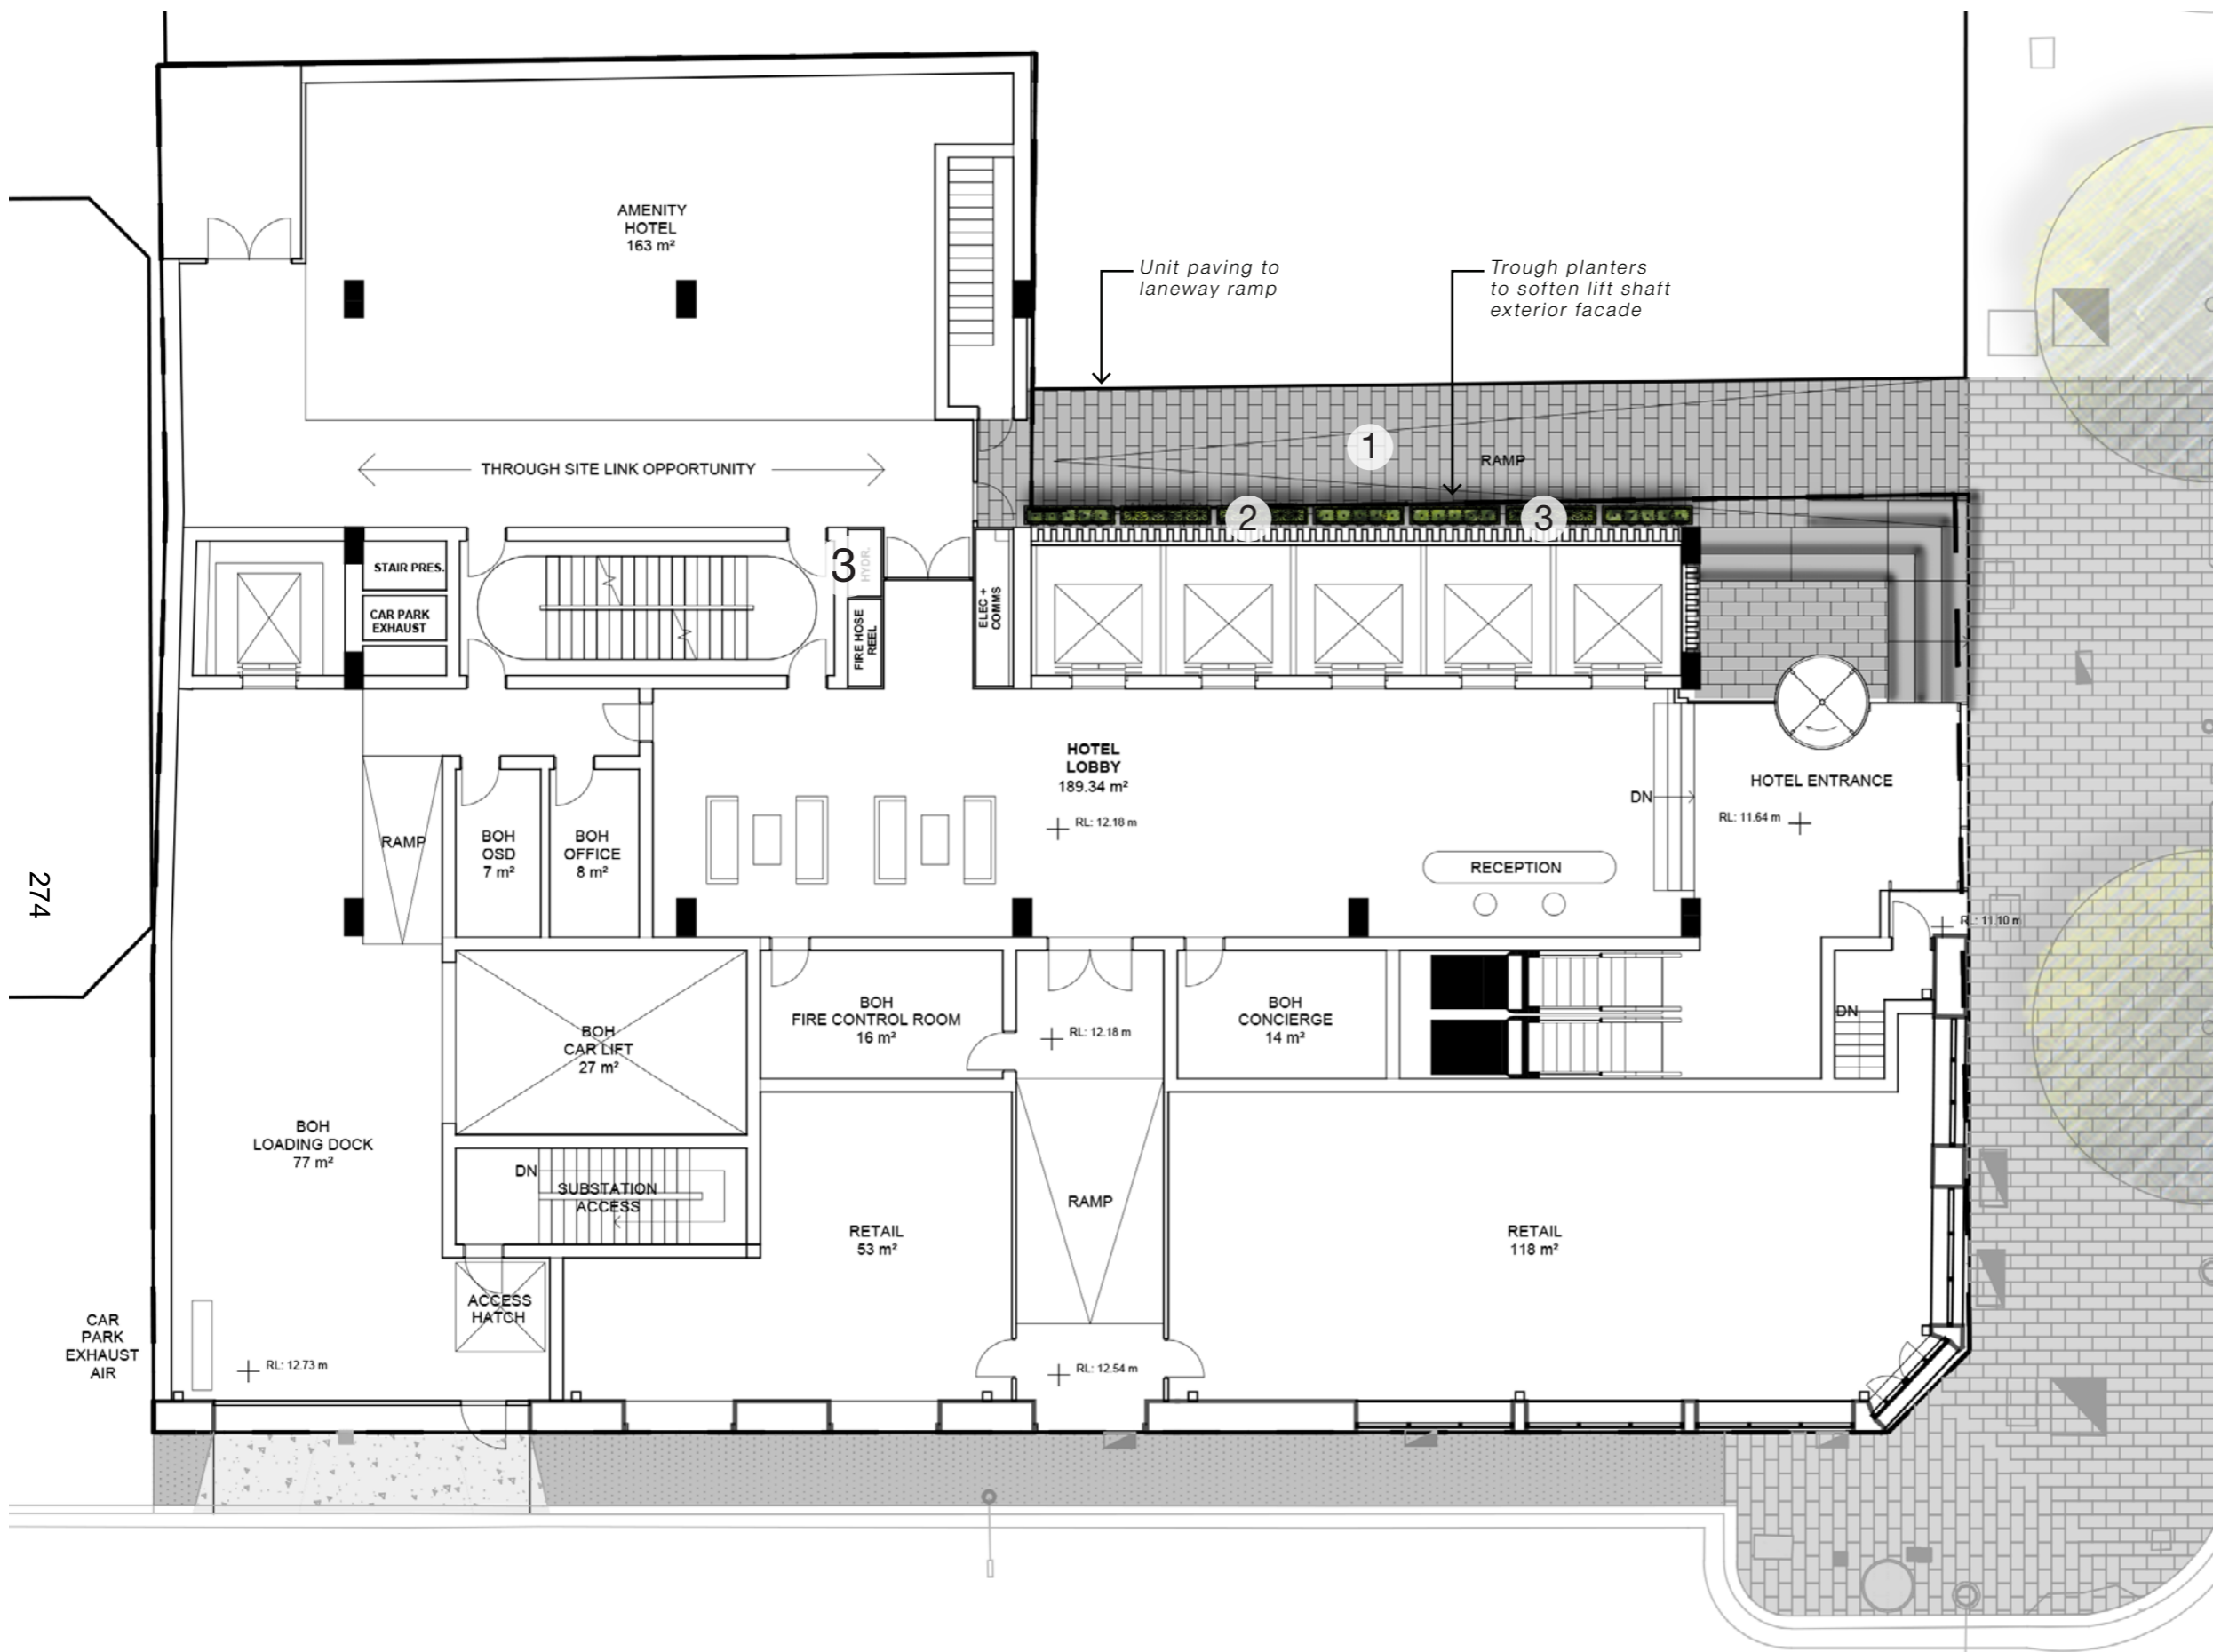

Unit Paving




Shade tolerant planting palette

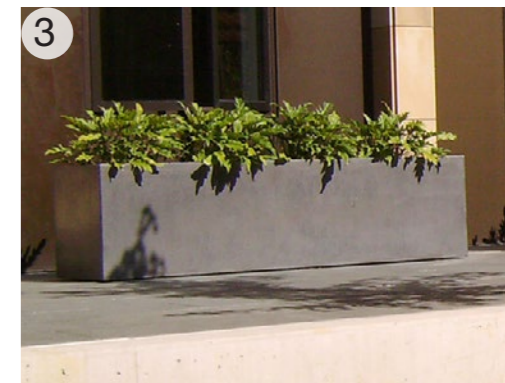

Trough planters

274

Level 3

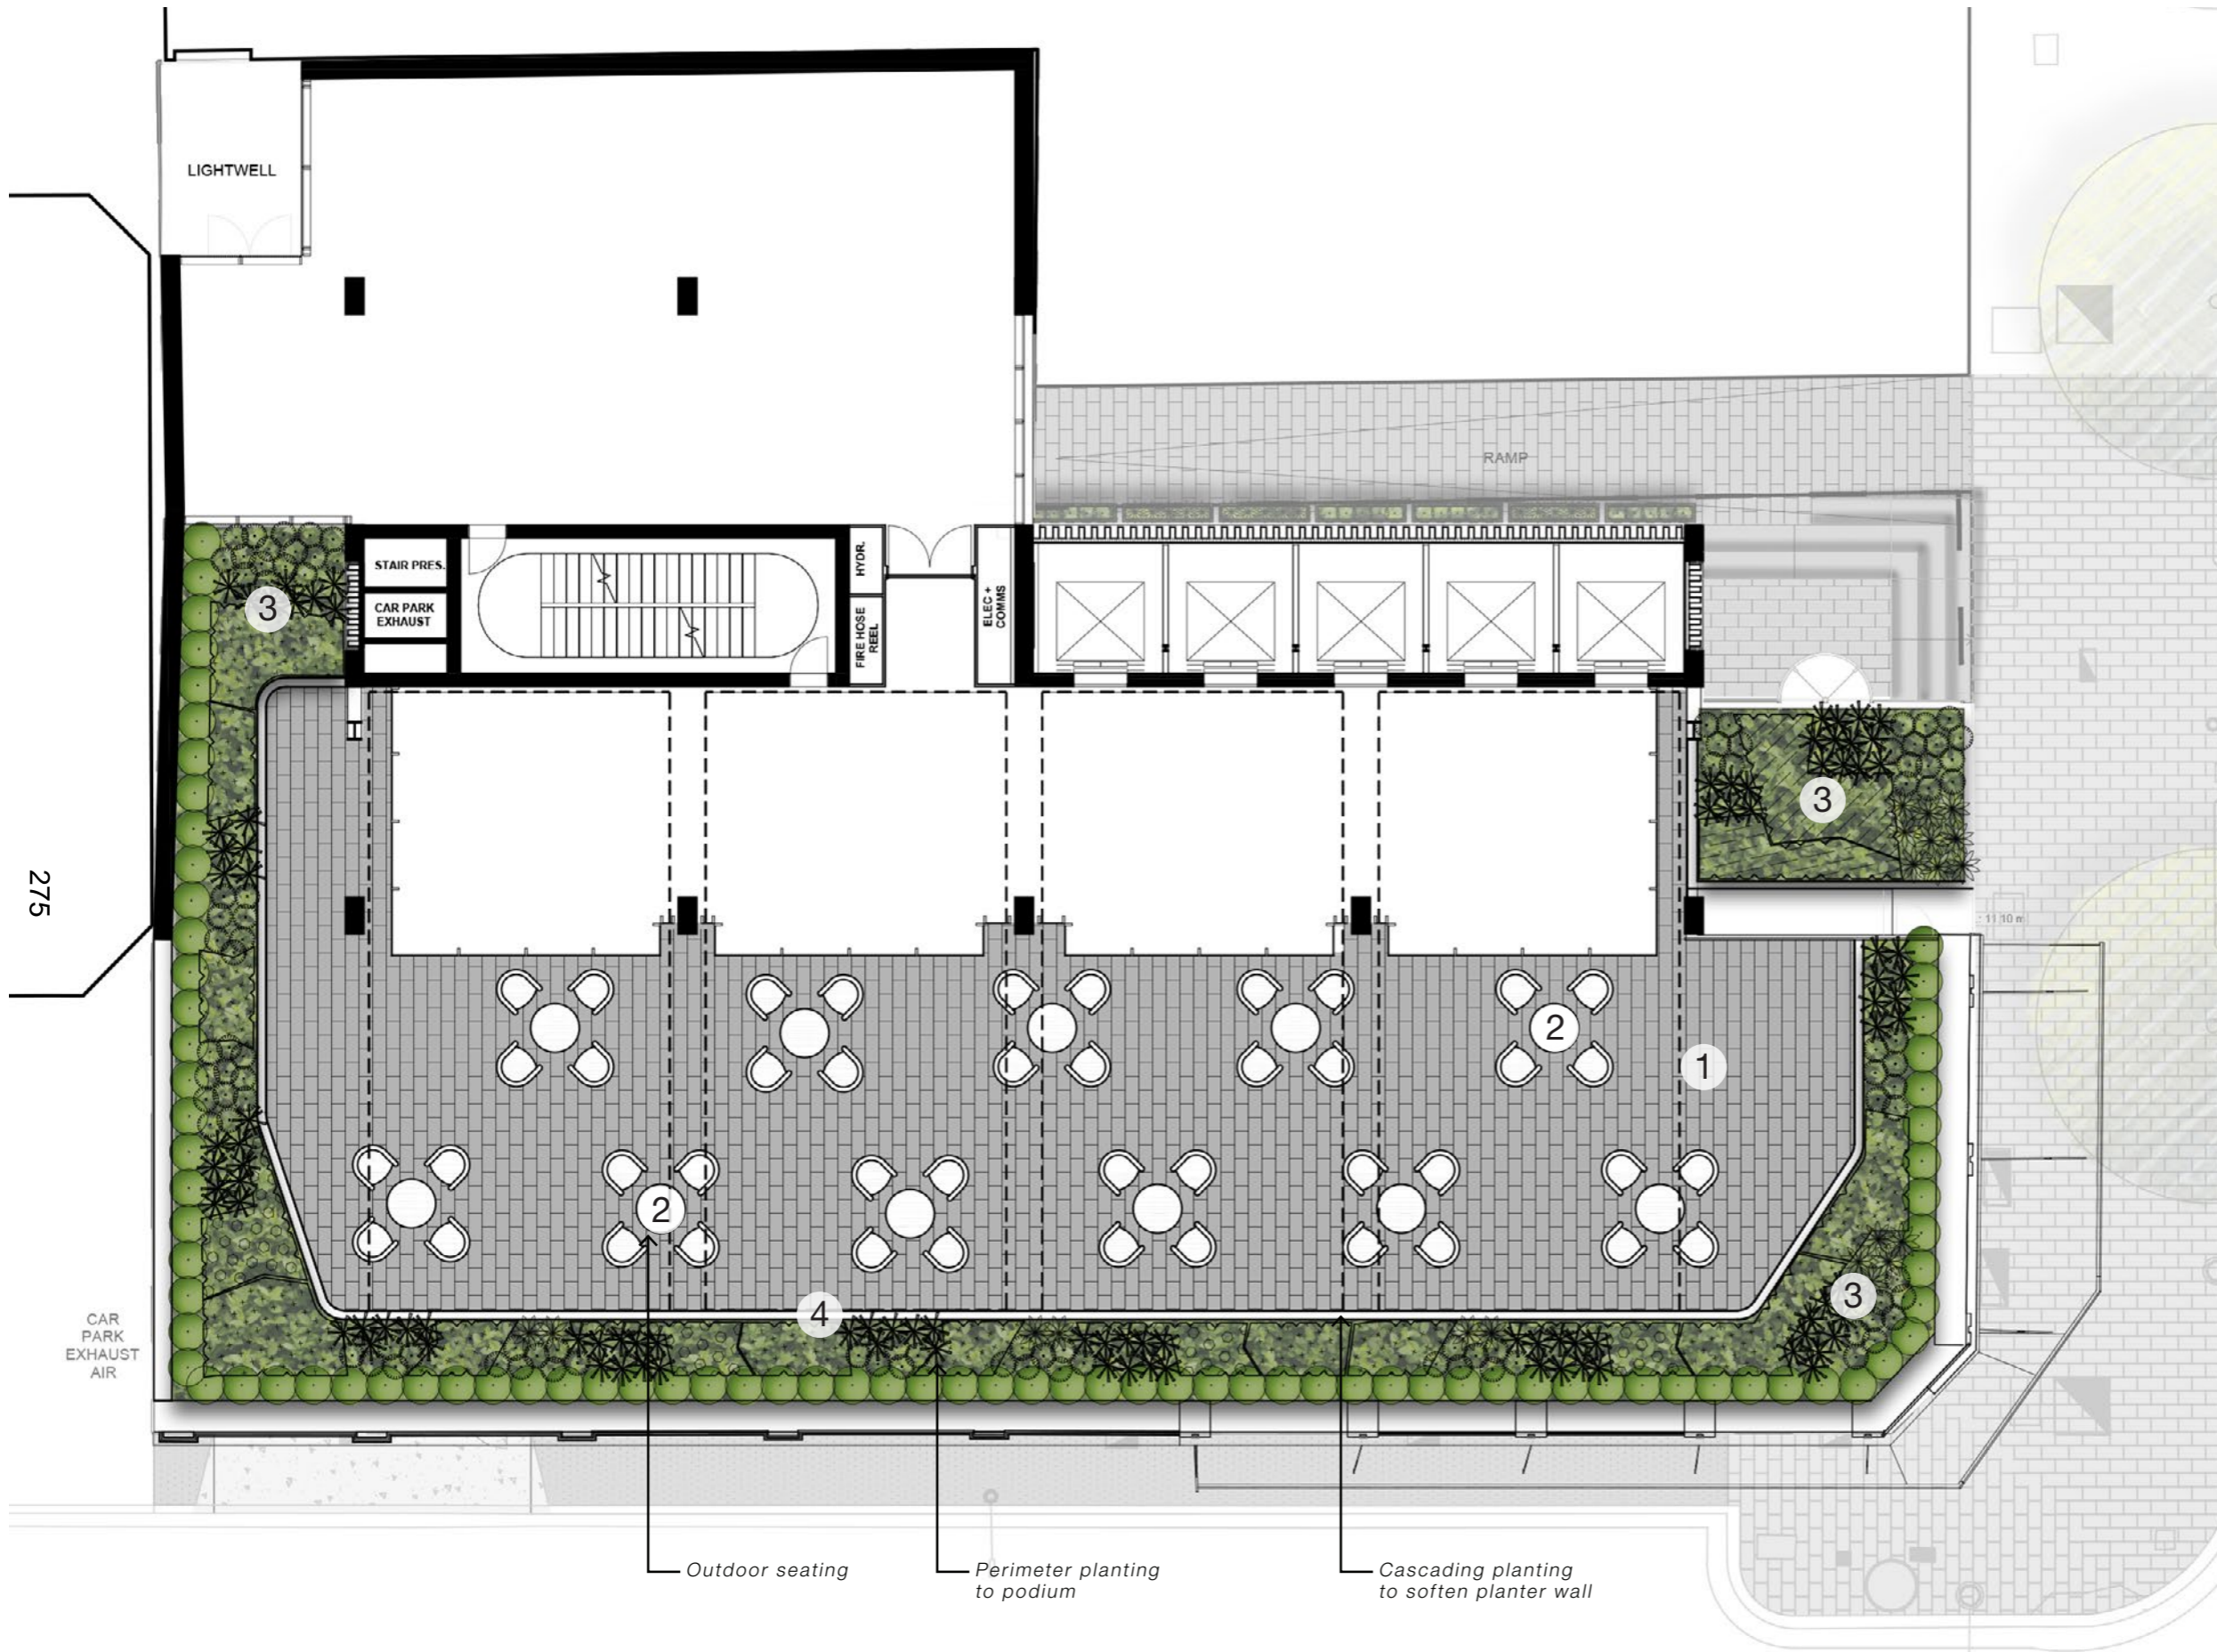

Unit paving



Outdoor seating



Shade tolerant planting palette




Cascading planting

Outdoor seating  
 Perimeter planting to podium  
 Cascading planting to soften planter wall



Level 10

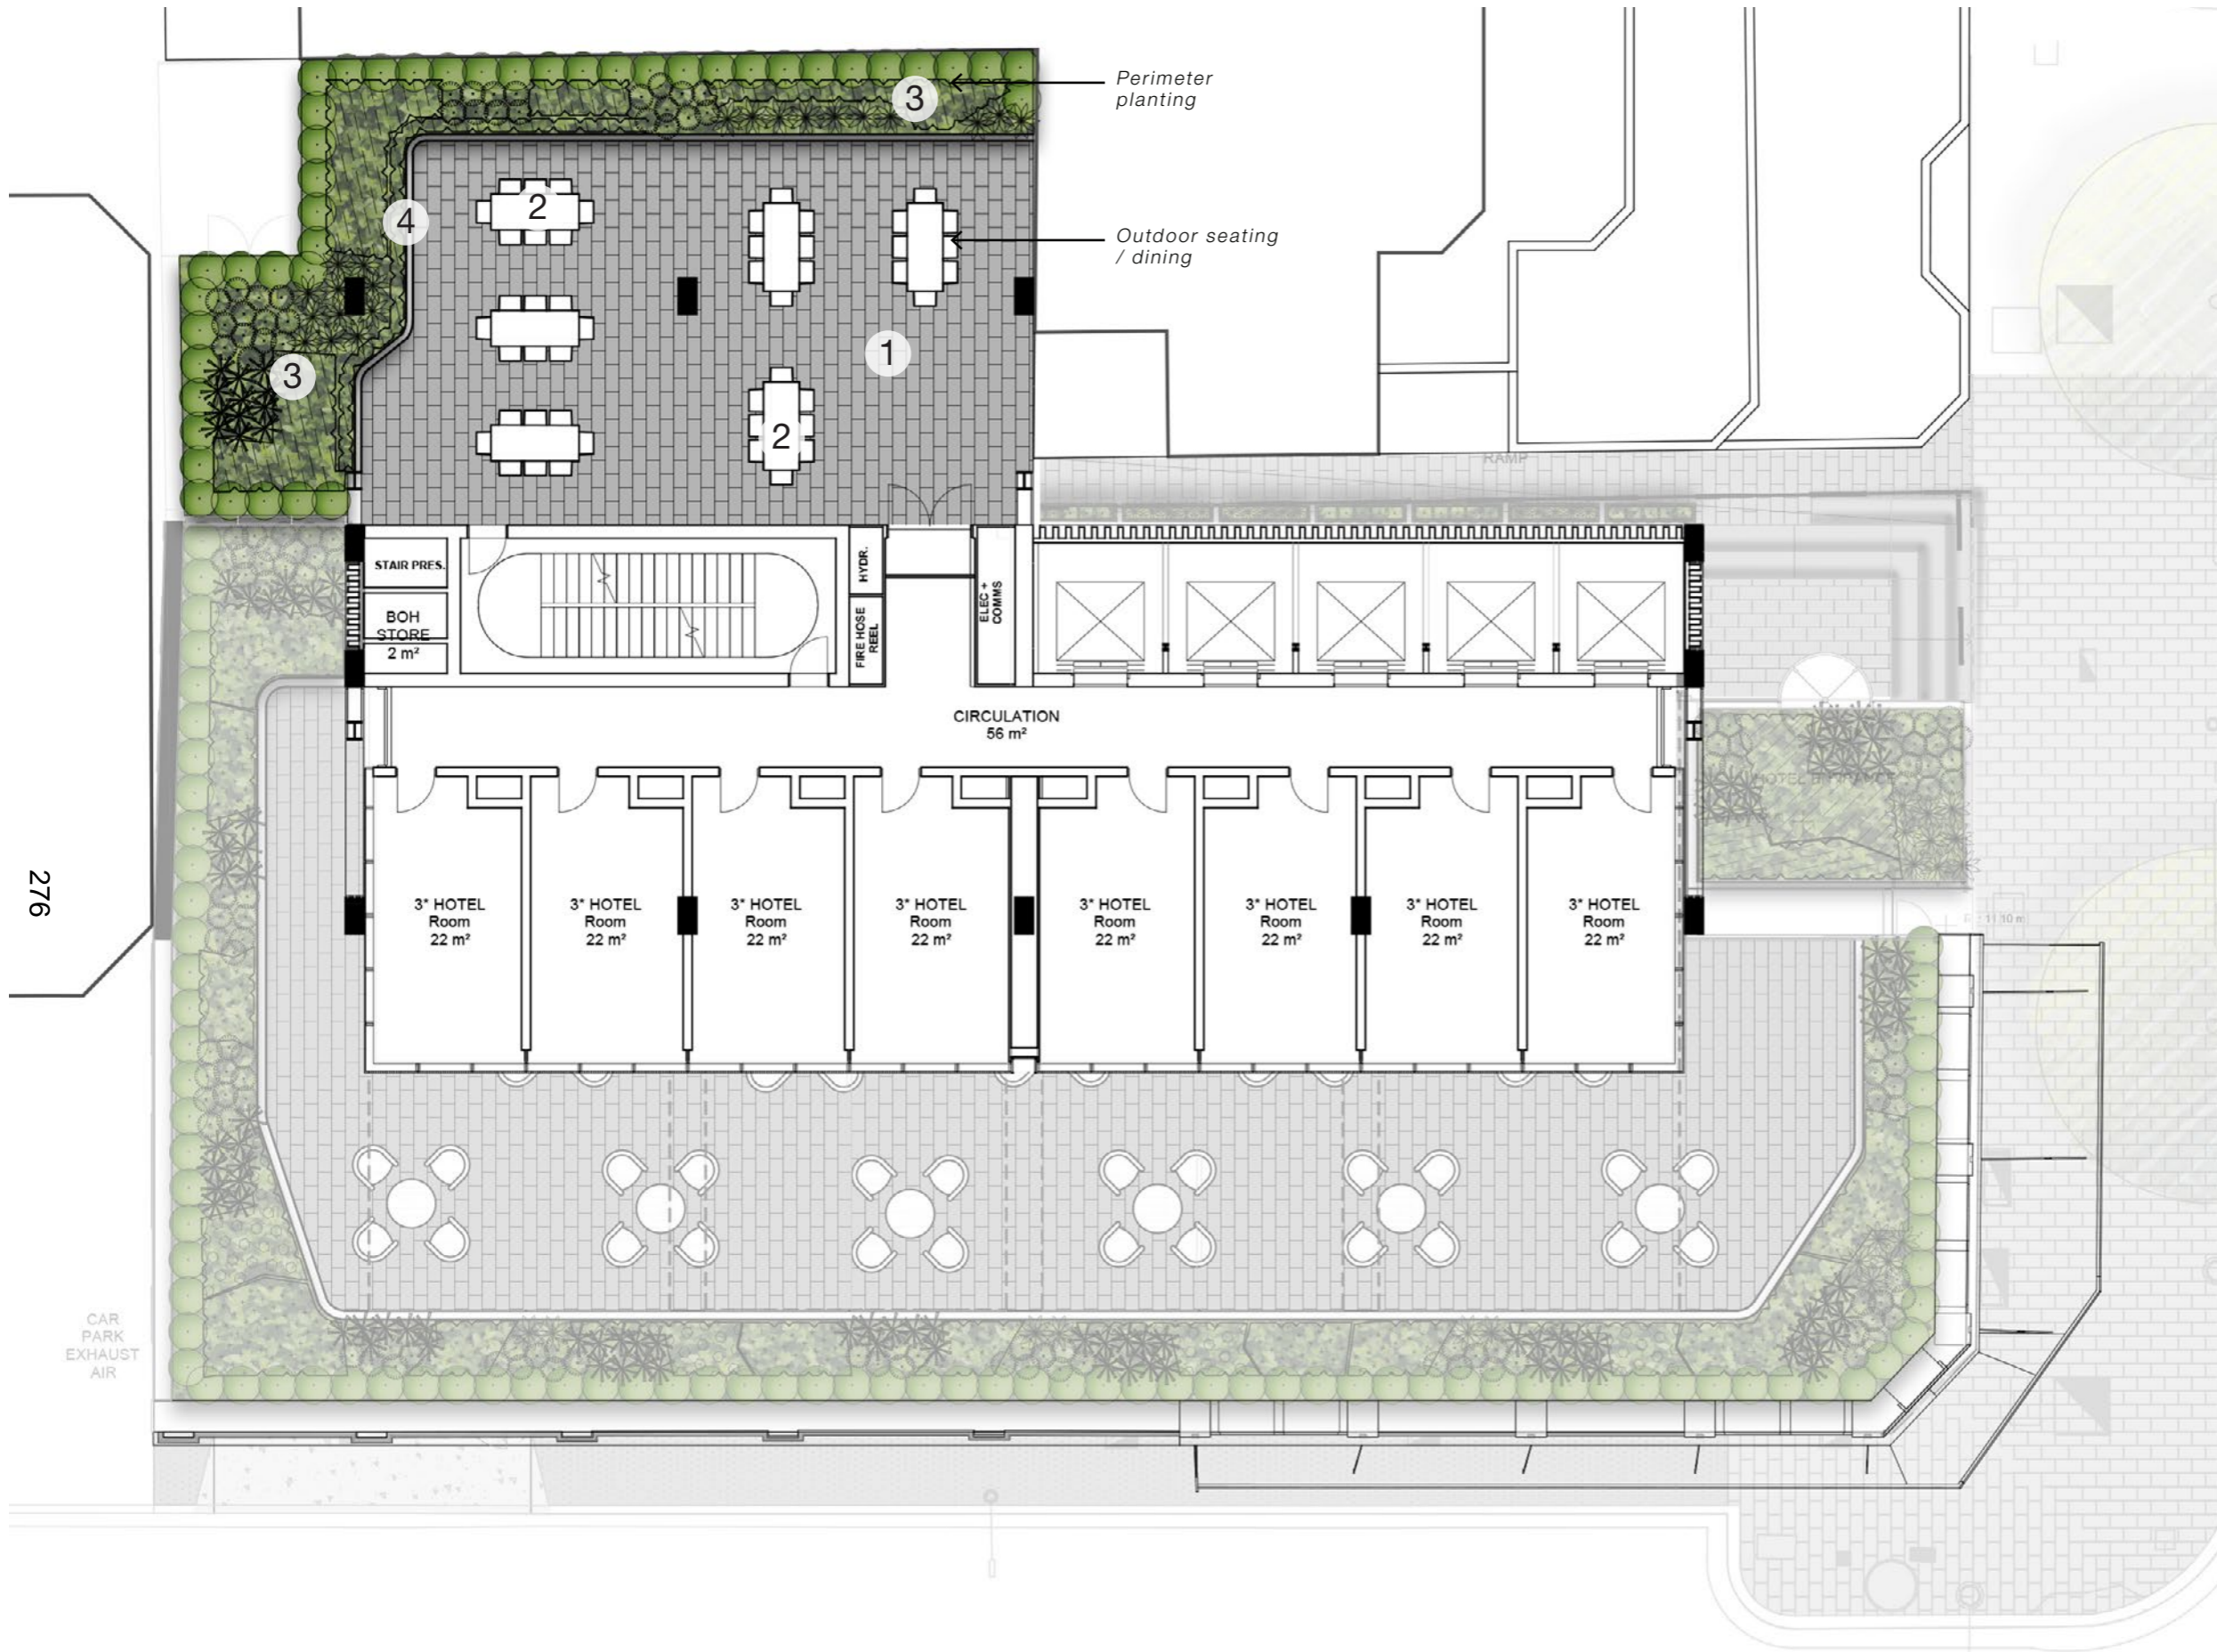

Unit paving



Outdoor seating



Textural planting palette



Cascading planting



Indicative Plant Species

Ground



*Aspidistra elatior*



4. *Philodendron 'Xanadu'*



4. *Rhaps excelsa*

Level 3 / Level 10



*Liriope muscari*



*Raphiolepis indica 'Snow Maiden'*



*Zamia furfuracea*



*Philodendron 'Xanadu'*



*Blechnum 'Silver Lady'*



*Viola hederacea*



*Alpinia caerulea*