



Wilson Street Cycleway


Wilson Street, Burren Street, Pine Street, Little Eveleigh Street & Leamington Lane - REVISED DESIGN

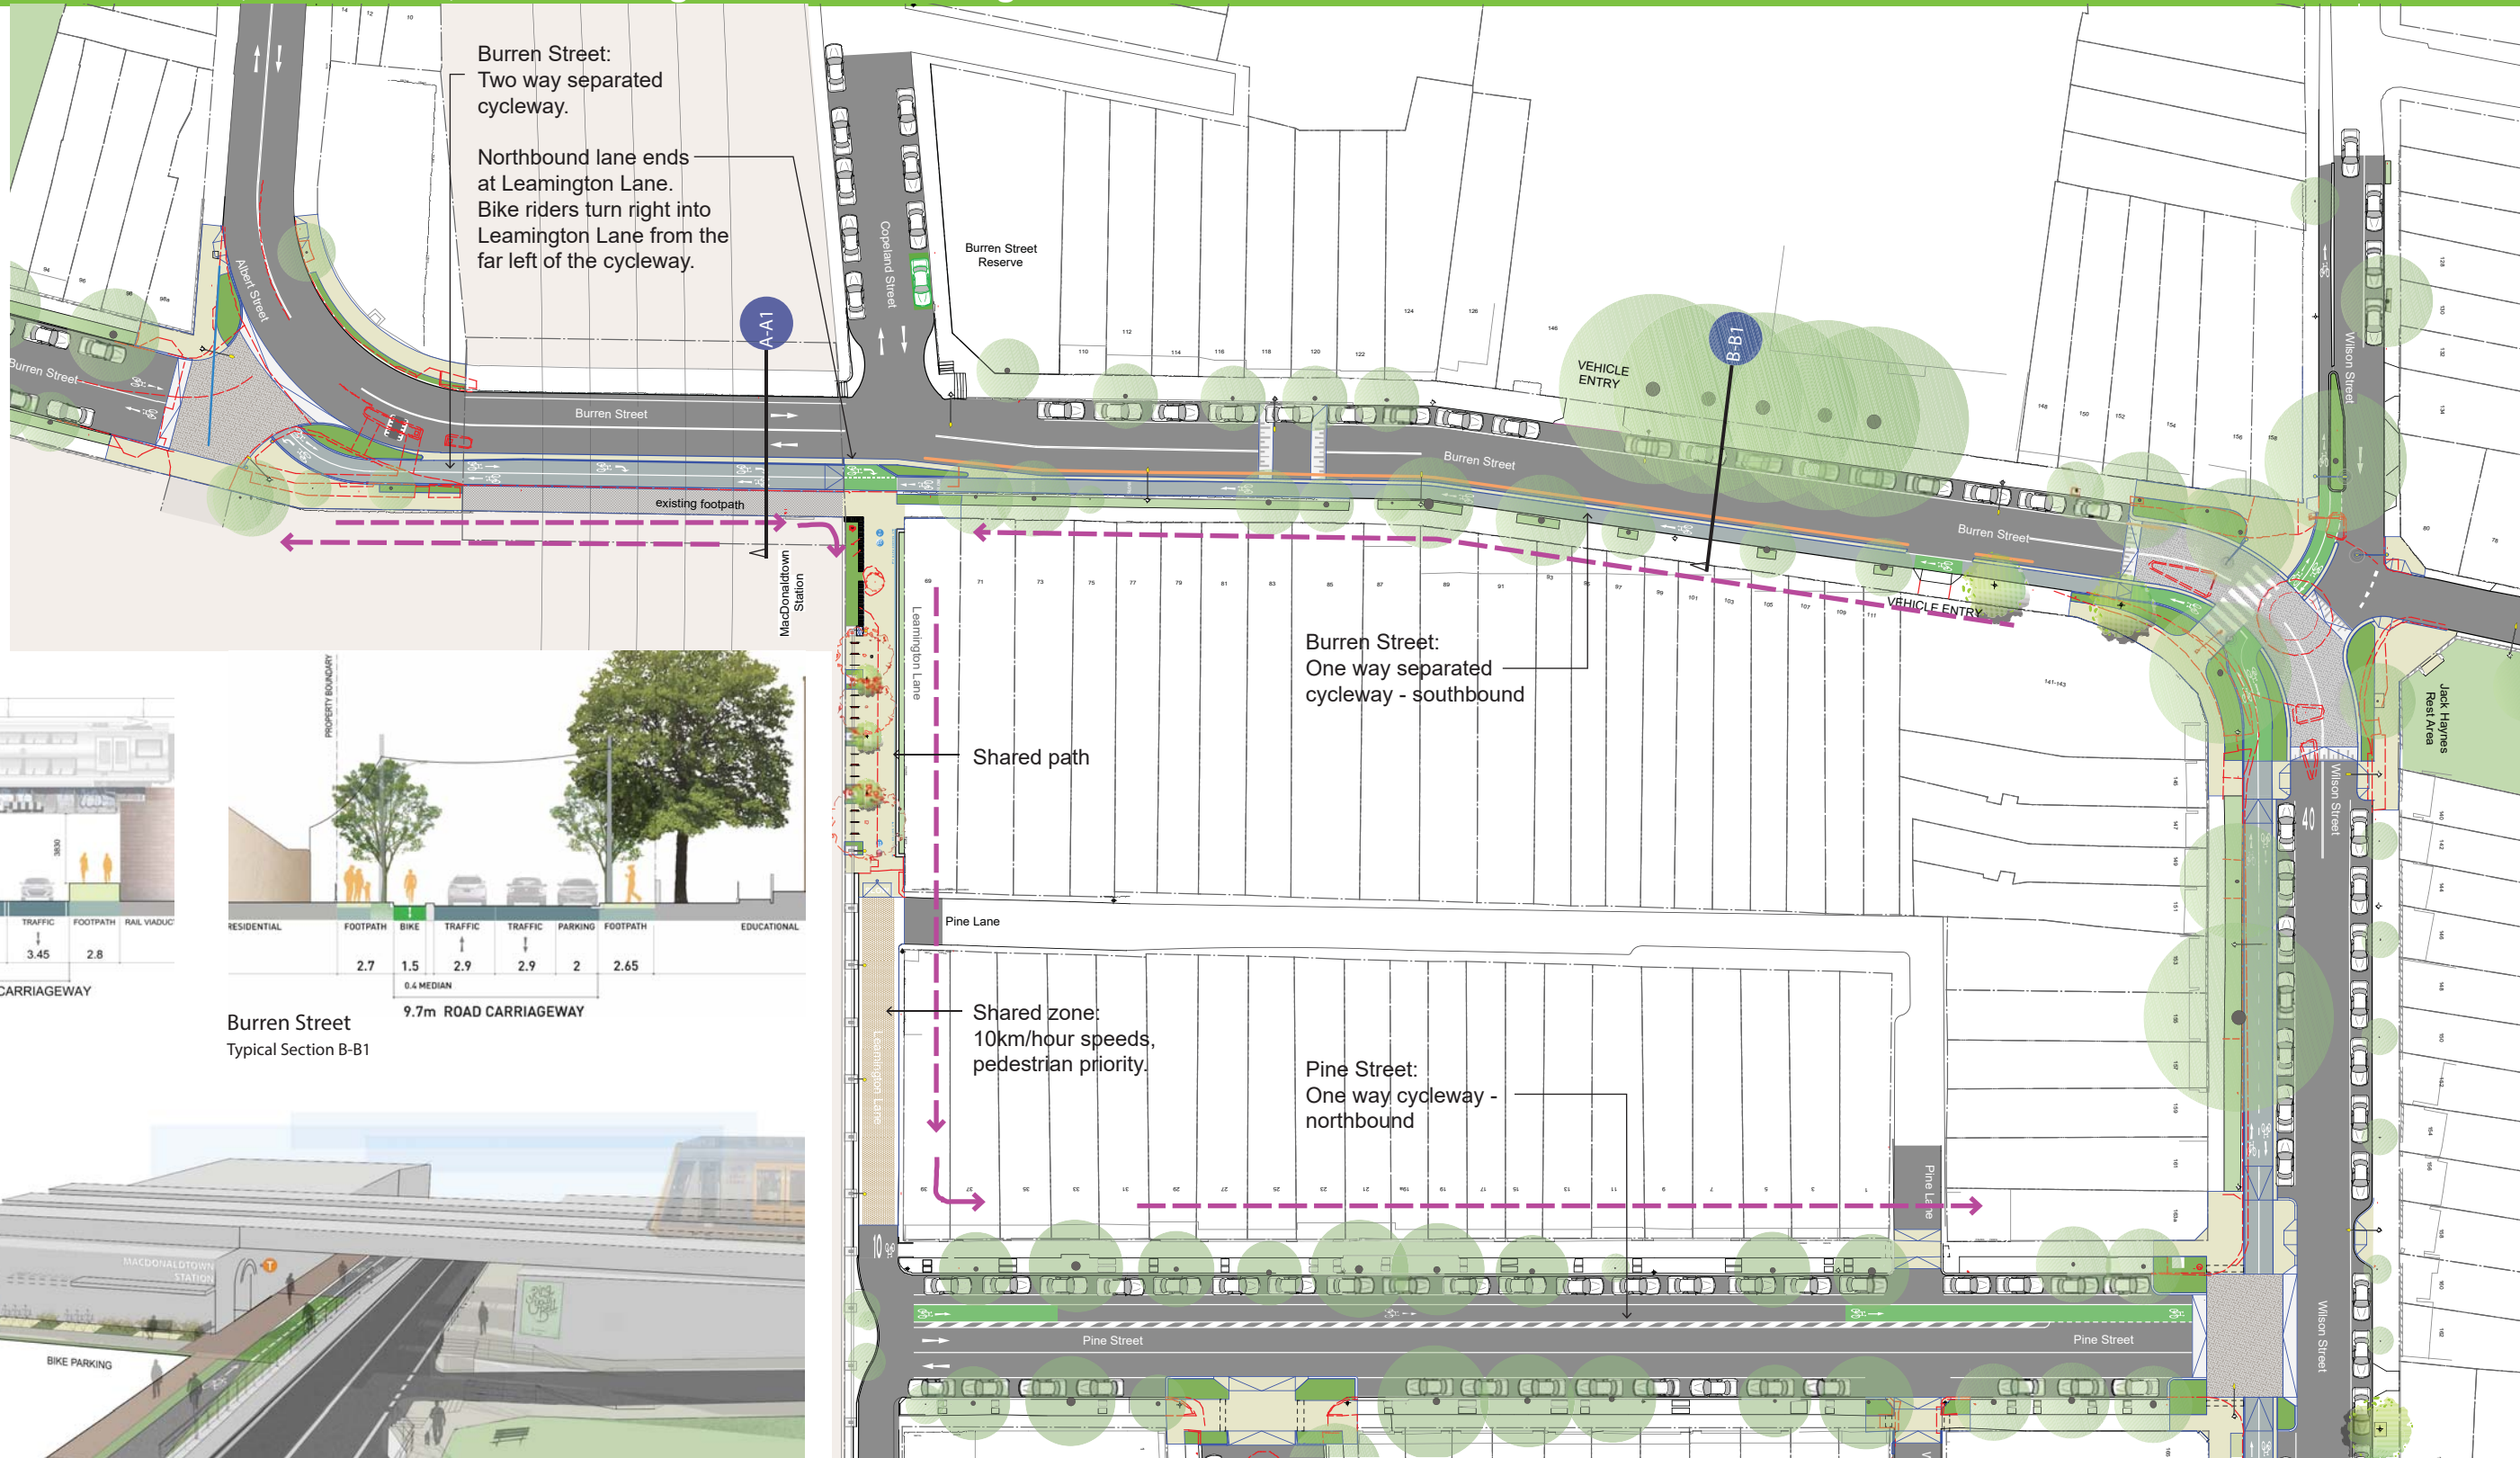


Proposed Sections

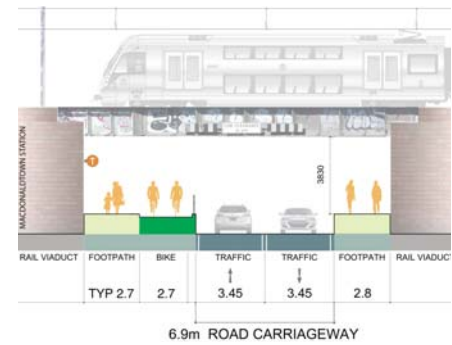


Burren Street
Typical Section A-A1

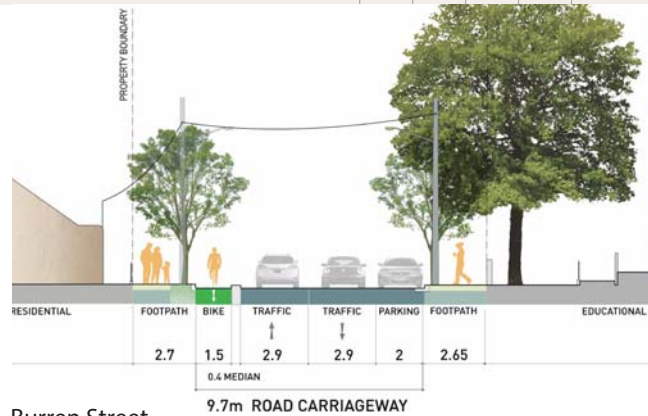

Burren Street
Typical Section B-B1

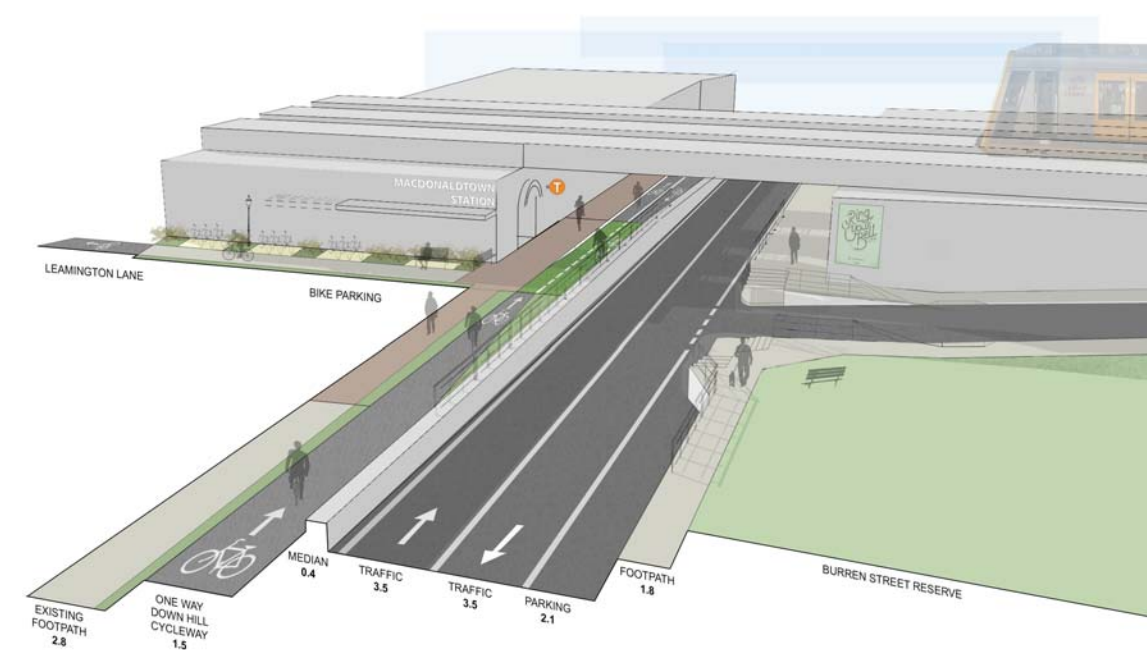

Plan

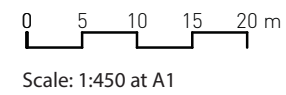

Key:

- Existing Item/ Tree to be Removed
- Existing Garden Bed / Turf
- Existing Street Tree
- Existing Street Light
- Existing Road Pavement
- Existing Parking Retained
- Existing Accessible Parking
- Existing Angle Parking Converted to Parallel Parking
- New or Relocated Item
- New Garden Bed / Turf
- New Street Tree
- New Street Light
- New Footpath Pavement
- New Raised Pavement Type 1
- New Raised Pavement Type 2
- New Shared Path
- New Cycleway
- New Parking Space
- Shared Path Marking
- Denotes cycleway route and direction