


Investigate feasibility for new continuous footpath treatment.

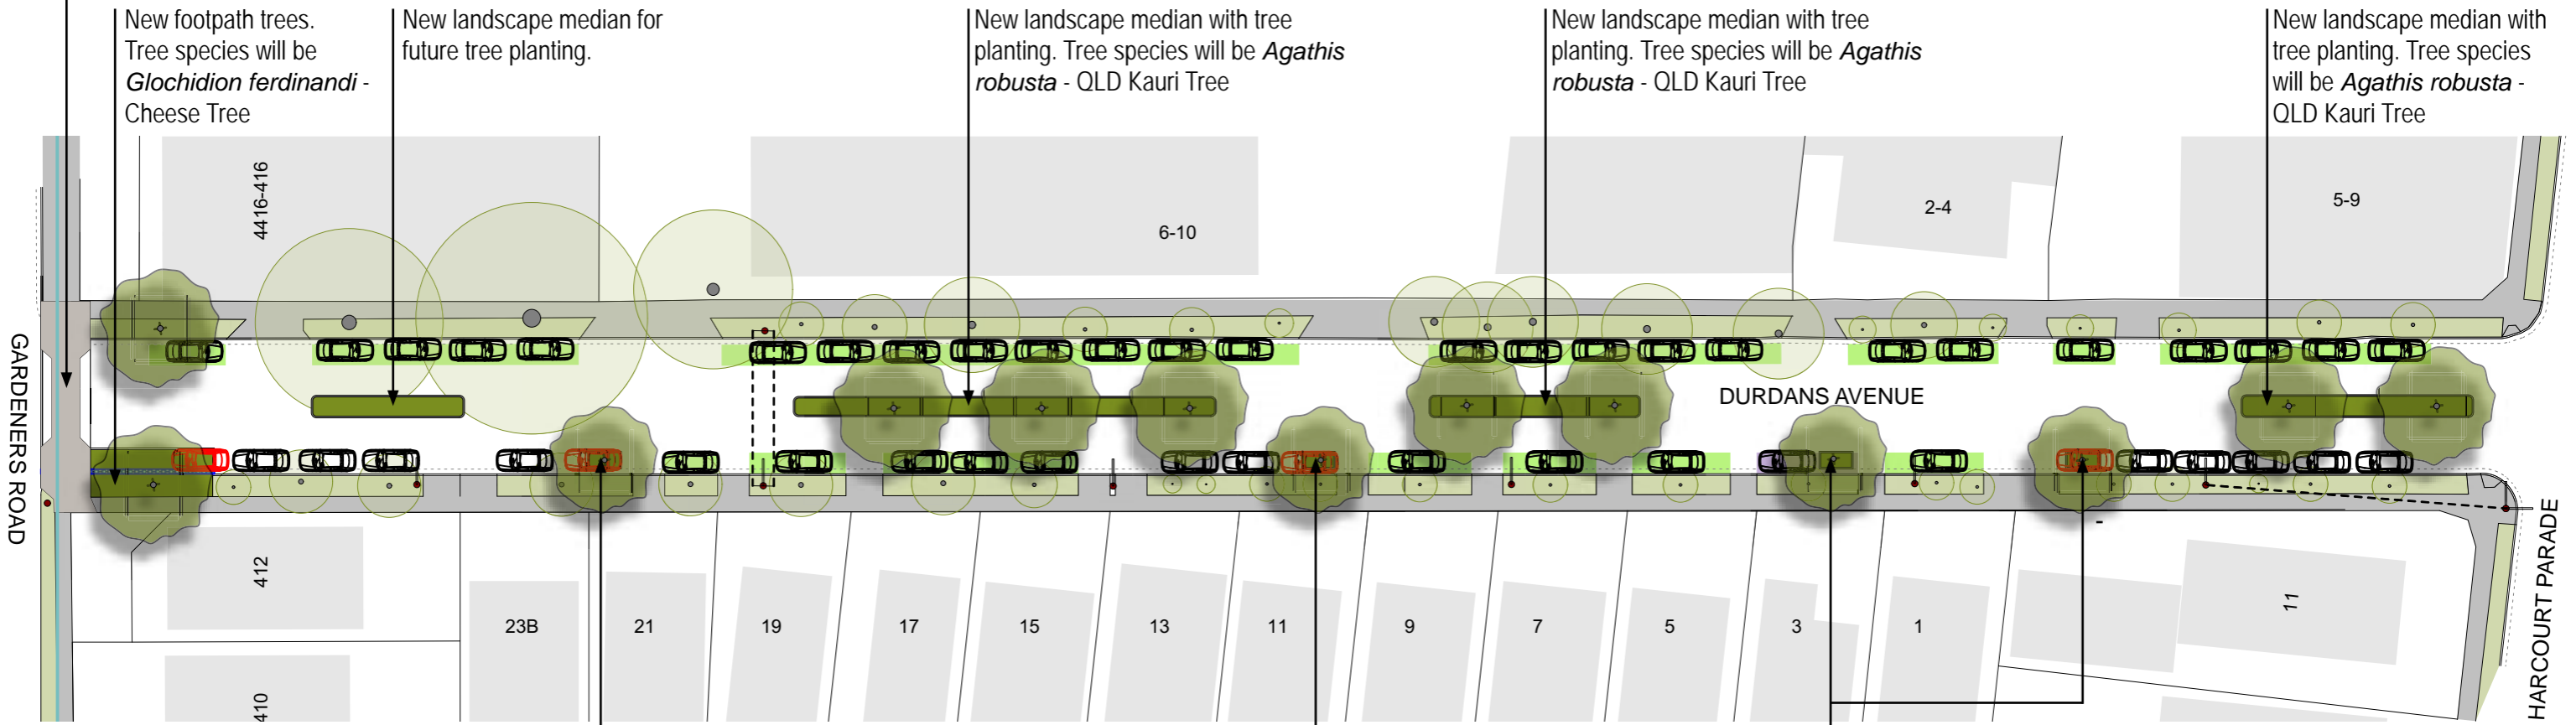

Proposed landscaped median strip - not to scale

New landscape blister with tree planting.
Tree species will be *Glochidion ferdinandi* - Cheese Tree

New landscape blister with tree planting.
Tree species will be *Glochidion ferdinandi* - Cheese Tree

Proposed loss of 4 fullsized parking spaces and installation of 11 inroad trees and 2 footpath trees.

- No changes to parking in this location.
- Reduce parking length in this section by 3200mm, retain one full space.
- Loss of one parking space



Example of landscape median strip with QLD Kauri Tree on Primrose Avenue, Rosbery



Example of a semi-mature Cheese Tree to be planted in landscape blisters.



Example of continuous footpath treatment in Alexandria.

Durdans Avenue, Rosebery - Inroad Planting