

2 PARK STATUS AND ASSETS



2.1 ASSET AND ANALYSIS MAPS

The following maps provide an analysis of the following topics:

- Regional Context
- Local Context
- Land Management
- Significant Structures
- Formal Structure
- Facility Provision
- Vegetation and Planting
- Hard Landscape Elements and Furniture
- Access and Circulation
- Amenity and Safety





Map courtesy of the Department of Planning

Recreational Trails

- Regional Existing
- - - Regional Proposed
- Sub-regional Existing
- - - Sub-regional Proposed

- Road Centrelines
- +— Rail Lines
- Railway Stations
- ! Regional Centres
- LGA Boundaries

Open Space Ownership

- General Open Space
- Private Open Space
- Unknown Open Space

STUDY AREA

- HYDE PARK

Date: July 2005



hyde park • plan of management • masterplan










NS 856 Sk 9

REGIONAL CONTEXT

05/12/05 Issue: A





- | | | | |
|---|-------------------------------|---|----------------------|
|  | CONTROLLED BY COUNCIL |  | PUBLIC SWIMMING POOL |
|  | CONTROLLED BY OTHER AUTHORITY |  | SPORT COURT |
|  | OPEN SPACE OUTSIDE LGA |  | OFF LEASH DOG PARKS |
|  | PLAYGROUND |  | SPORT OVAL |
| | |  | OVAL OUTSIDE LGA |



hyde park • plan of management • masterplan


Not to Scale


NS 856 Sk 10


LOCAL CONTEXT


05/12/05 Issue: A



 Name - Hyde Park Reserve Trust
 Lot 7003 (DP 93729)
 Management - City of Sydney

 Name - ANZAC Memorial Site
 Lot 7001 (DP 93730)
 Management - ANZAC Memorial Trust

 Name - St James Station
 Lot 1 (DP 1062688)
 Lot 1 (DP 577983)
 Management - RailCorp

 Name - Museum Station
 Lot 1 (DP 1062686)
 Lot 1 (DP 1062685)
 Management - RailCorp




hyde park • plan of management • masterplan

LAND MANAGEMENT

NS 856 Sk 11

05/12/05 Issue: A



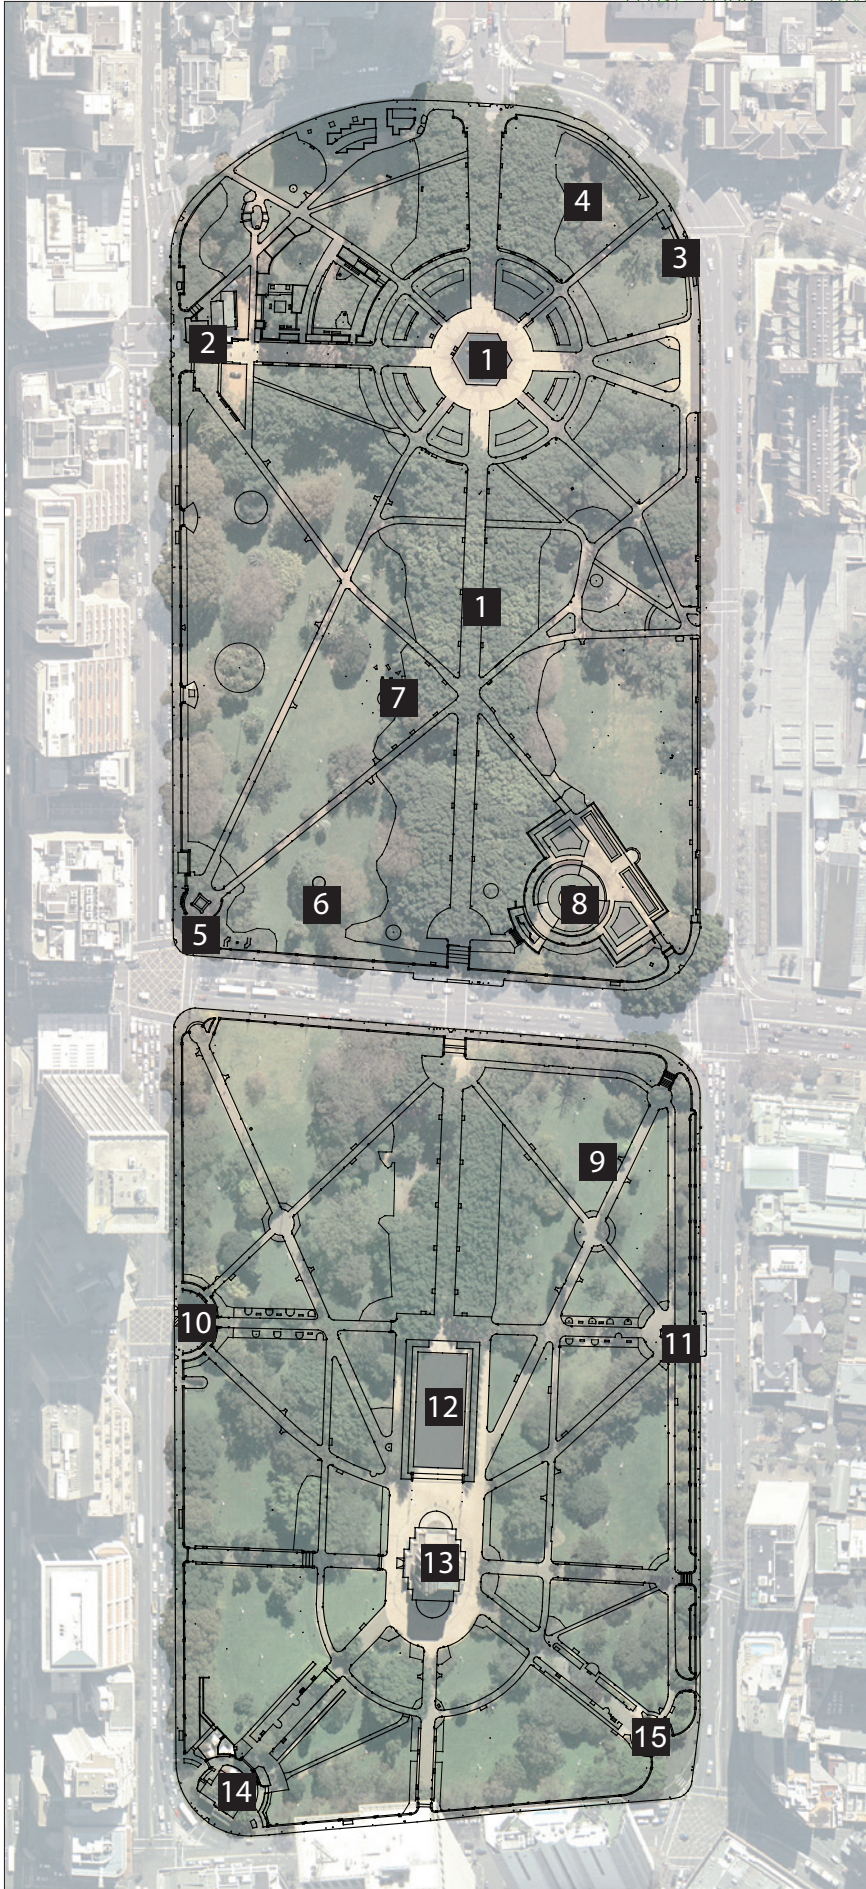

- 1** Archibald Memorial Fountain - Main Avenue
- 2** St James Station
- 3** Fort Macquarie Cannon
- 4** William Bede Dalley Statue
- 5** Oddfellows Memorial
- 6** John Baptist Fountain
- 7** F.J.Walker Memorial Fountain
- 8** Sandringham Gardens
- 9** Captain Cook Statue
- 10** Thornton Obelisk
- 11** Fraser Fountain
- 12** Pool of Remembrance
- 13** ANZAC Memorial
- 14** Museum Station
- 15** Emden Gun






hyde park • plan of management • masterplan


SIGNIFICANT FEATURES

NS 856 Sk 12

05/12/05 Issue: A



-  Main axes
-  Cross axes: secondary to minor avenues
-  Termination points to axes

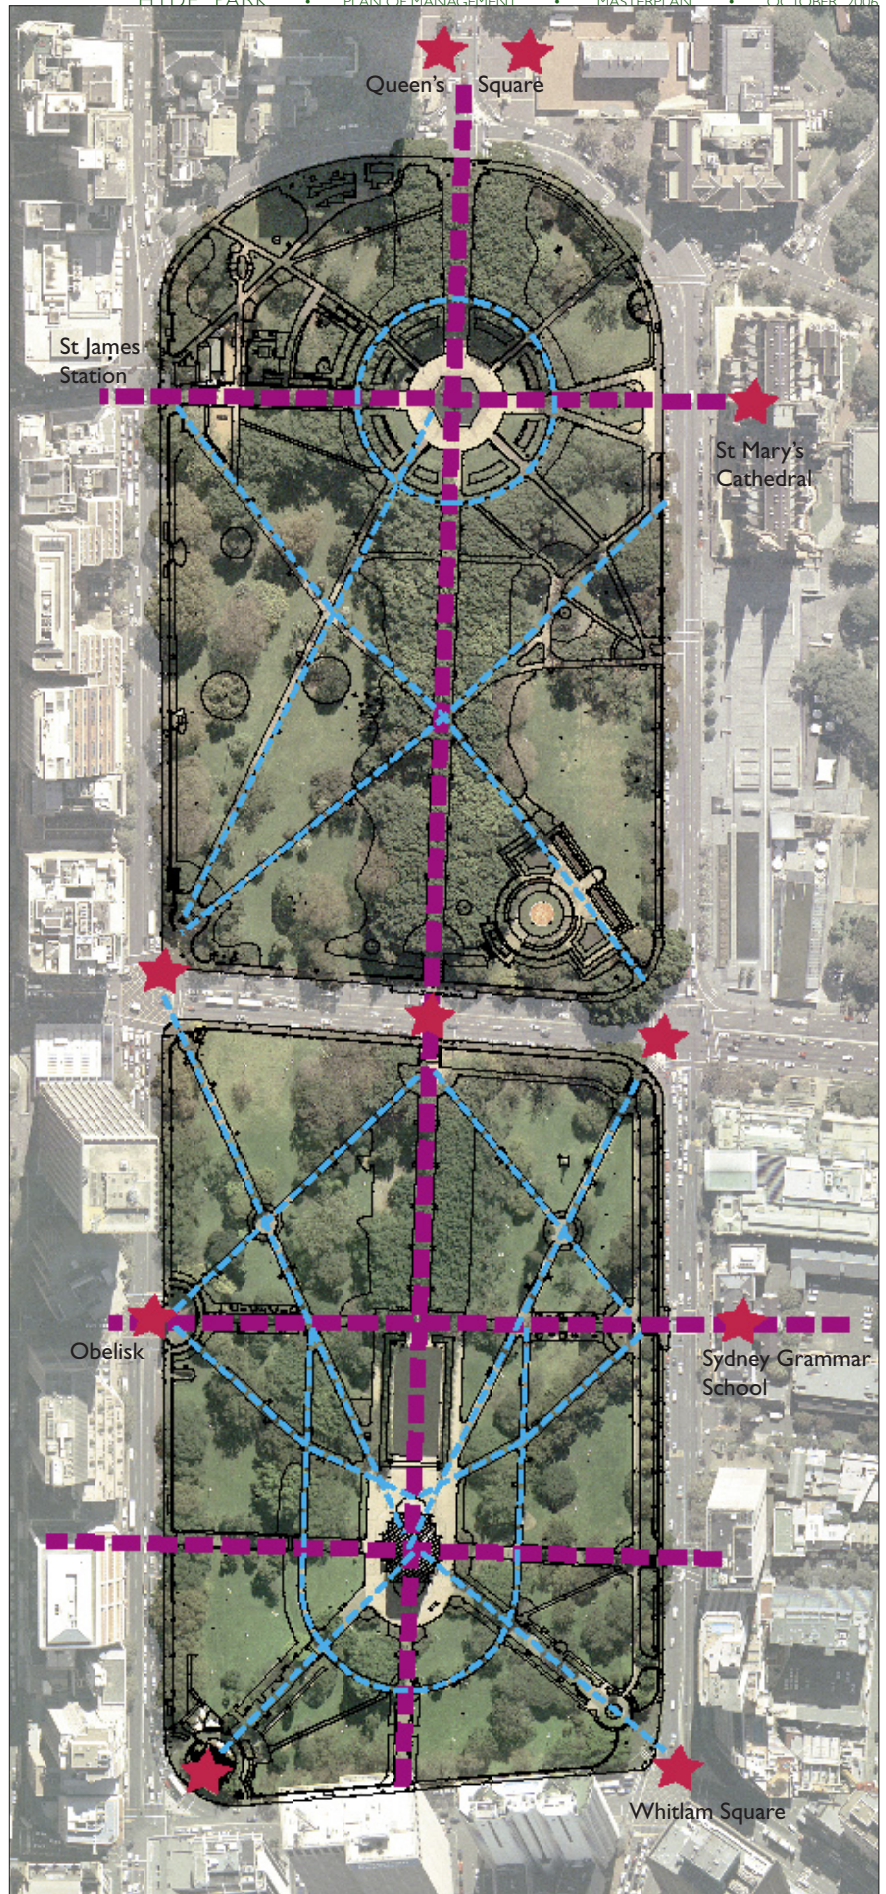

hyde park • plan of management • masterplan







FORMAL STRUCTURE

NS 856 Sk 13

05/12/05 Issue: A





-  Buildings
-  Passive recreation areas
-  Public telephone
-  Toilets
-  Kiosk / cafe
-  Water bubbler



hyde park • plan of management • masterplan

FACILITY PROVISION

NS 856 Sk 14

05/12/05 Issue: A







Tree canopy



Turf

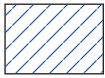

Garden beds

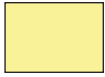

Planting structure




hyde park • plan of management • masterplan








NS 856 Sk 15

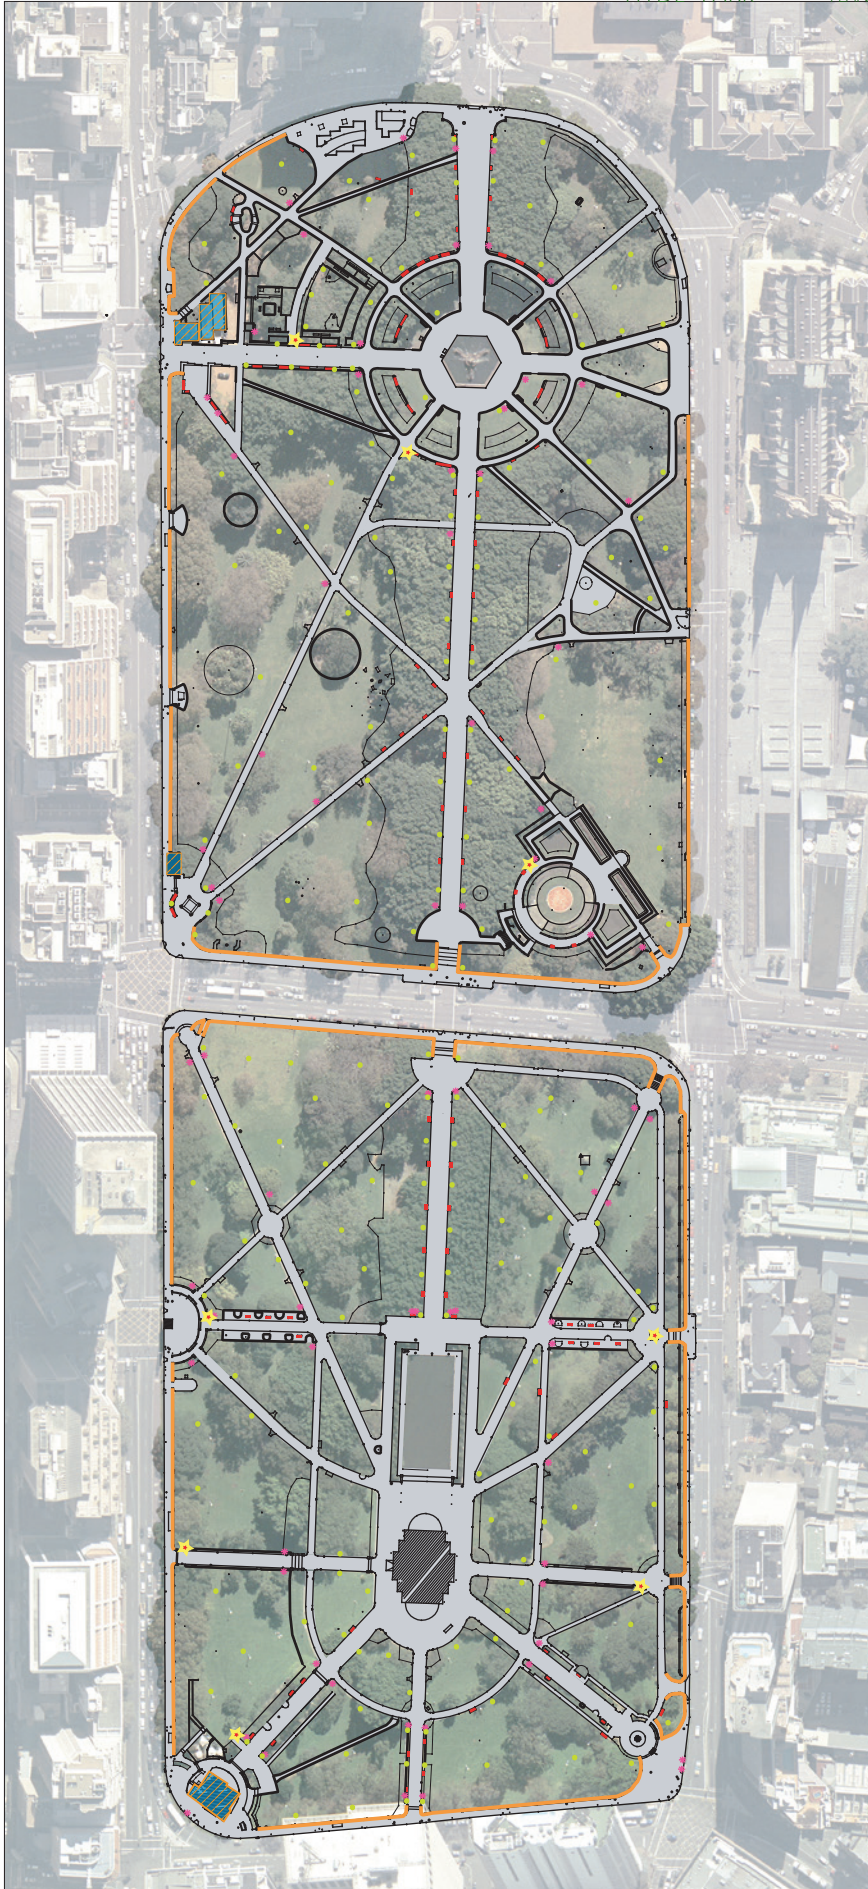VEGETATION AND PLANTING

05/12/05 Issue: A



 

-  Buildings
-  Rubbish bins
-  Light posts
-  Seats
-  Footpaths
-  Water bubblers
-  Boundary wall














hyde park • plan of management • masterplan


HARD LANDSCAPE ELEMENTS & FURNITURE

NS 856 Sk 16

05/12/05 Issue: A



-  Desire lines
-  Main pedestrian circulation paths
-  Secondary pedestrian paths
-  Minor pedestrian paths
-  Bus routes (311,326,324,327,325,389,373,374,377,380,L8,2.391-394,L94,396-399)
-  Bus stops
-  Maintenance vehicle entry
-  Traffic lights/pedestrian crossings
-  Disabled access entry
-  Train Station - Main entry
-  Train Station - Secondary entry

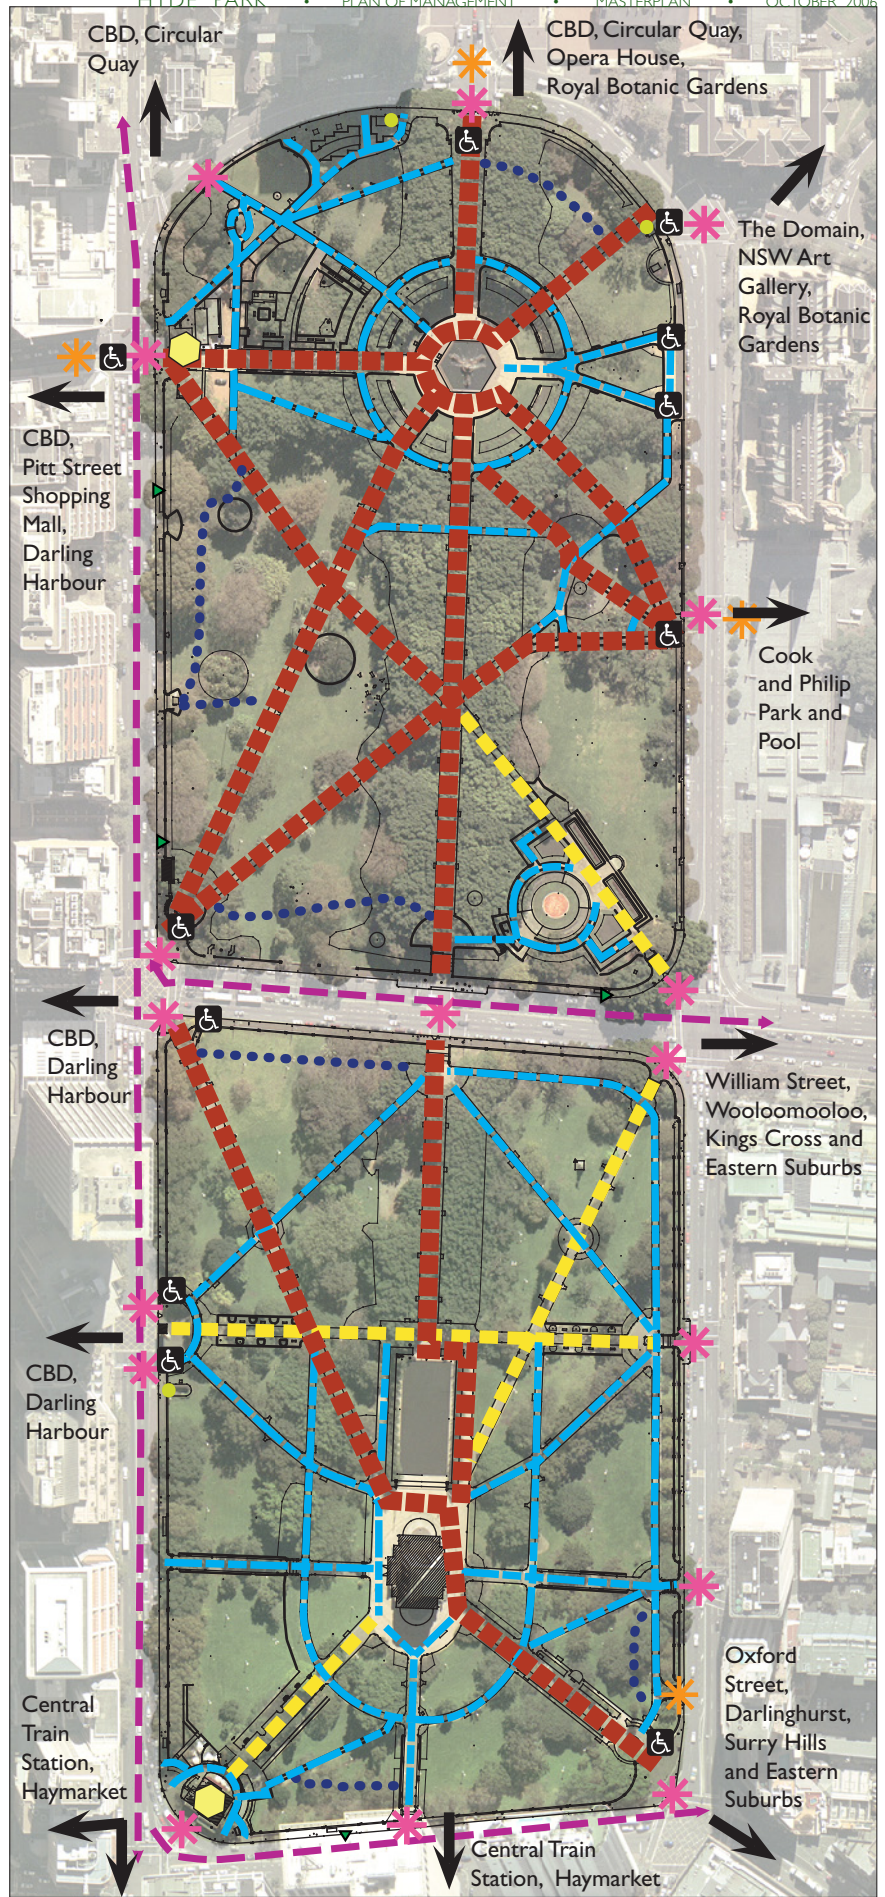


hyde park • plan of management • masterplan




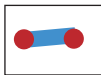

ACCESS & CIRCULATION

NS 856 Sk 17

05/12/05 Issue: A

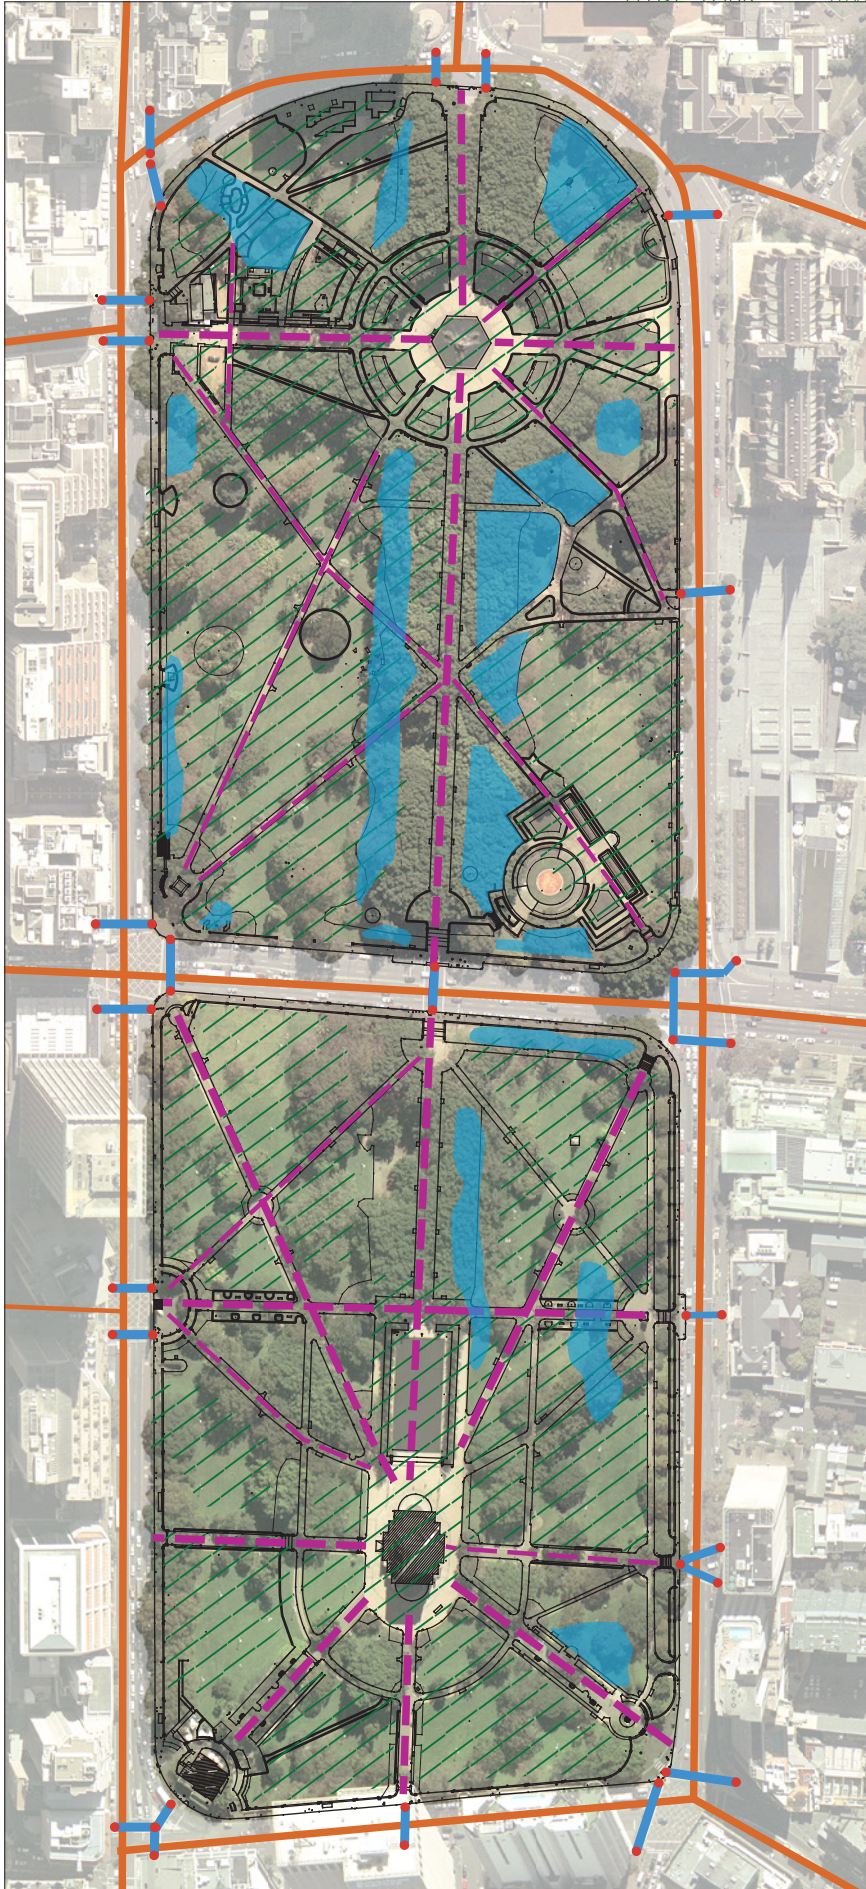



-  Clear / open site lines across park
-  Prominent site lines along paths
-  High volume roadways
-  Safe pedestrian crossing points
-  Low light zones



hyde park • plan of management • masterplan

AMENITY & SAFETY

NS 856 Sk 18

05/12/05 Issue: A

