


Legend


- | | | | | | | | | |
|--|--------------------------|--|------------------------|--|------------------------------------|--|---|--|
| | New trees | | Retain existing garden | | New separated contra flow cycleway | | Median separator kerb | * Existing trees not shown. All existing trees will be retained. |
| | Existing - to be removed | | New garden | | Existing shared path | | New existing parking/loading to be removed | |
| | Retain existing kerb | | New kerb | | New shared path | | New zebra crossing |
NORTH |
| | Retain existing ramp | | New ramp | | New turning restriction | | Car icons have only been used where parking is maintained in areas where changes to traffic are proposed. | |

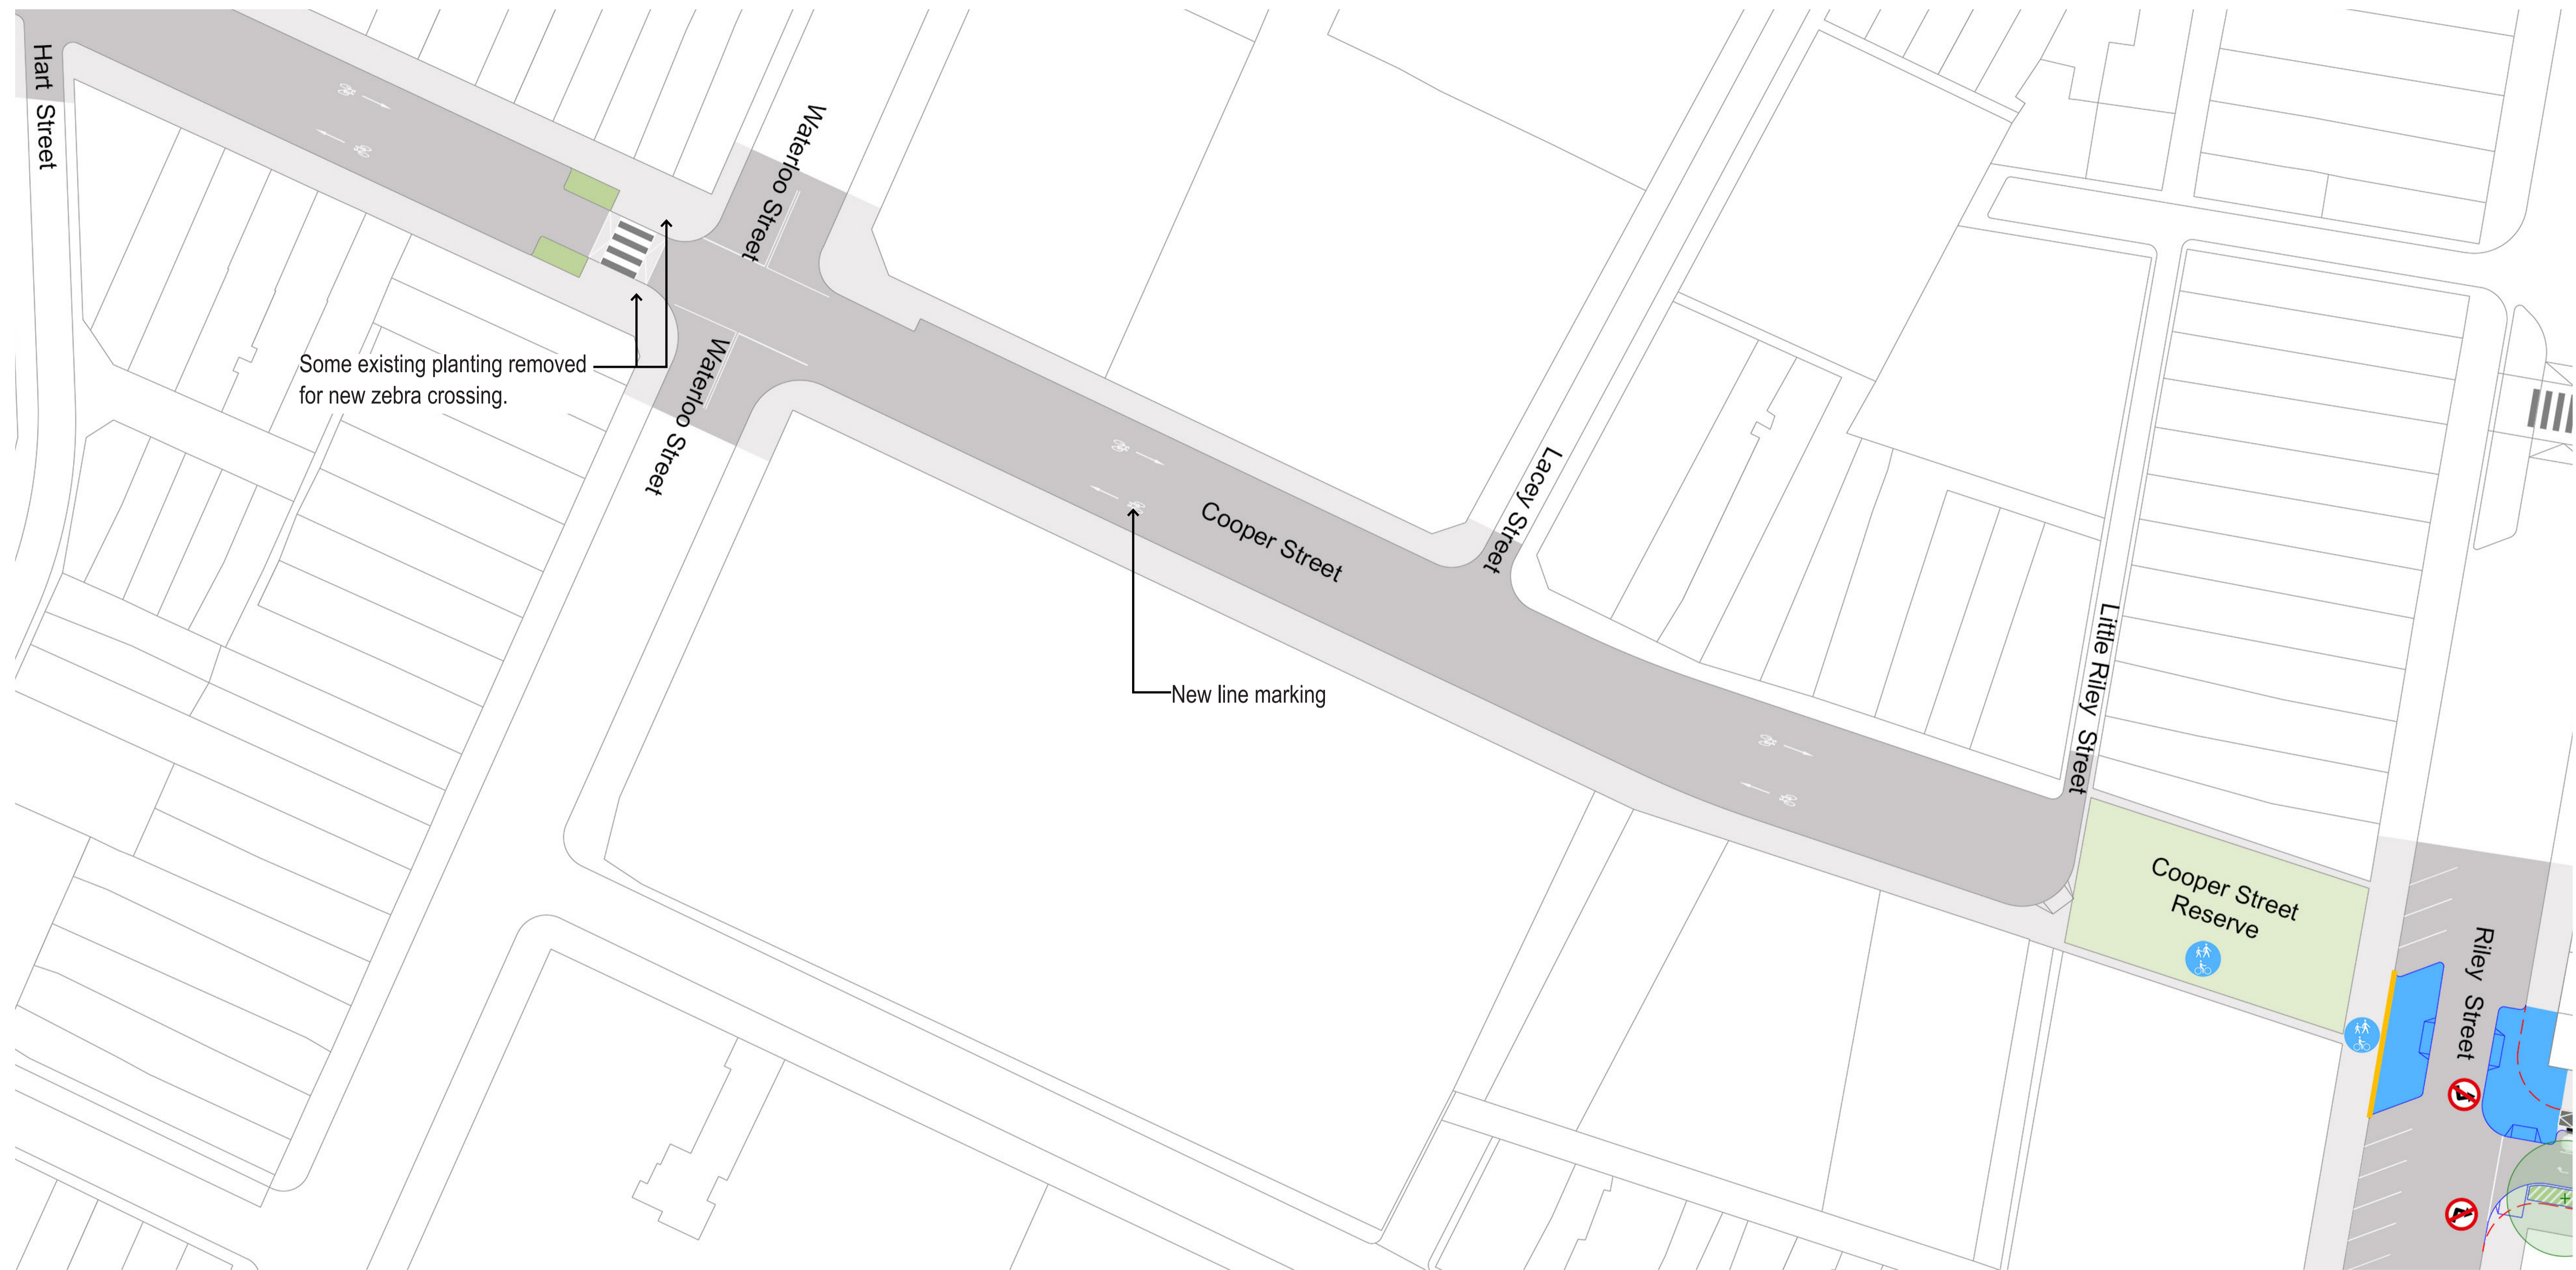

Legend

- | | | | | | | | | |
|--|--------------------------|--|------------------------|--|------------------------------------|--|---|---|
| | New trees | | Retain existing garden | | New separated contra flow cycleway | | Median separator kerb | <p>* Existing trees not shown. All existing trees will be retained.</p> |
| | Existing - to be removed | | New garden | | Existing shared path | | New existing parking/loading to be removed | |
| | Retain existing kerb | | New kerb | | New shared path | | New zebra crossing | |
| | Retain existing ramp | | New ramp | | New turning restriction | | Car icons have only been used where parking is maintained in areas where changes to traffic are proposed. | |



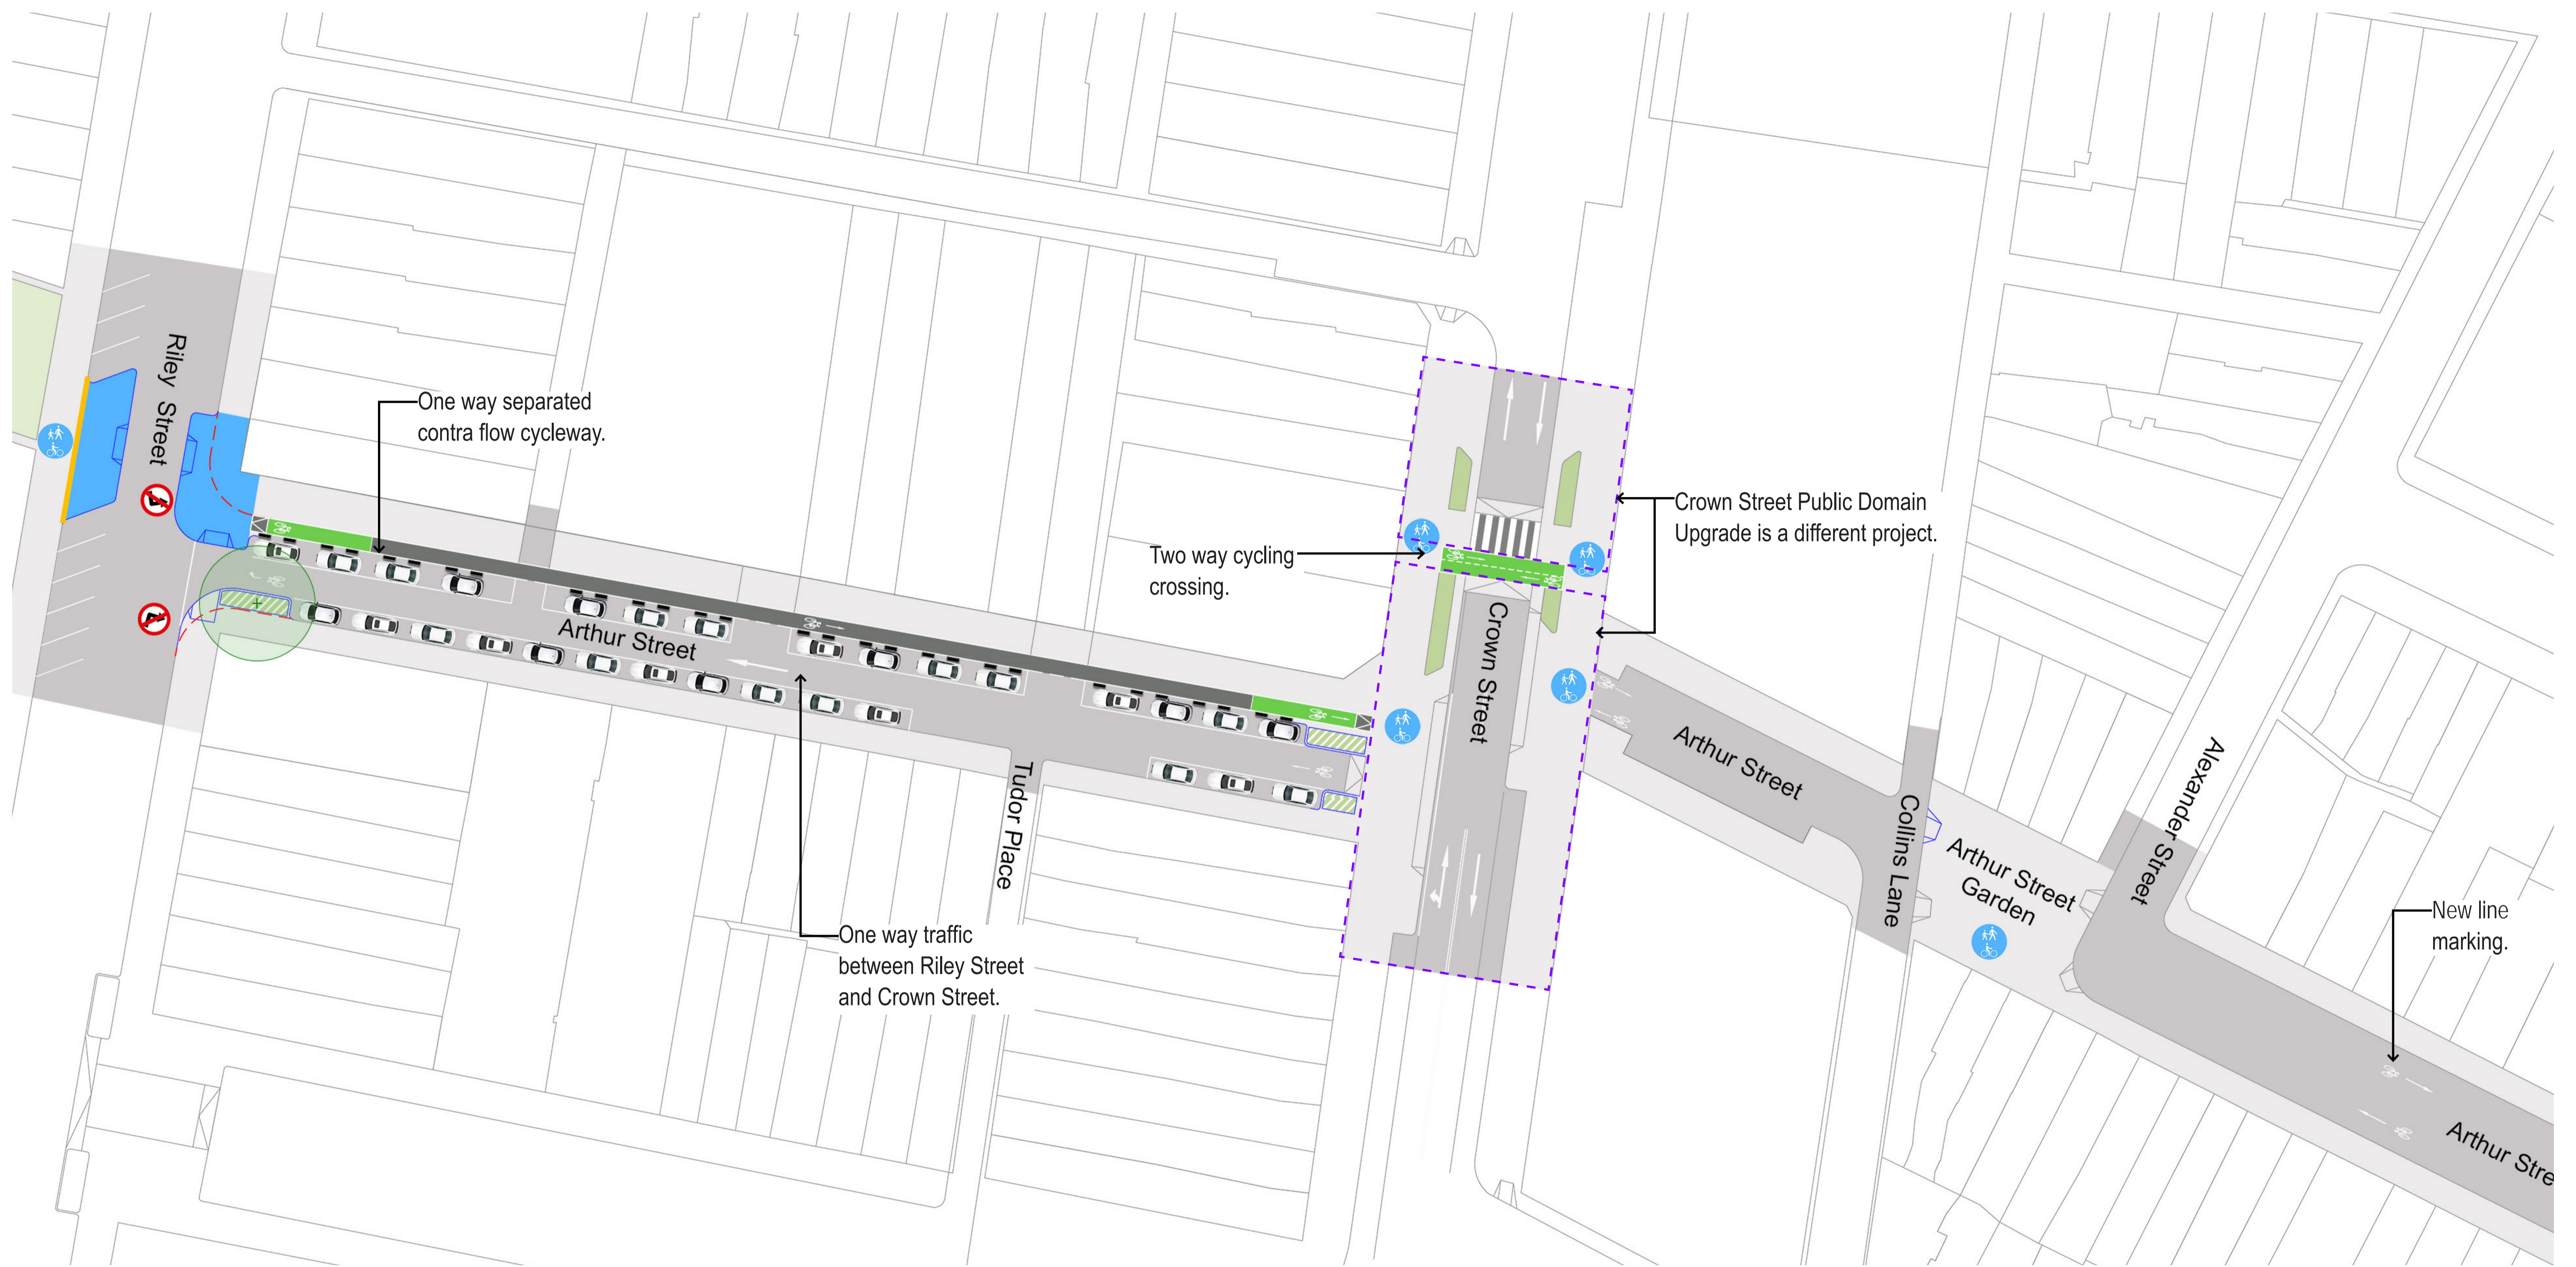

Legend

- | | | | | | | | | | | | | | | | | | | | | | | | | | | | | | | | |
|--|-----------|--|------------------------|--|------------------------------------|--|-----------------------|--|--------------------------|--|------------|--|----------------------|--|--|--|--------------------|--|----------------------|--|----------|--|-----------------|--|-------------------------|--|---|--|----------------------|--|----------|
| | New trees | | Retain existing garden | | New separated contra flow cycleway | | Median separator kerb | | Existing - to be removed | | New garden | | Existing shared path | | New existing parking/loading to be removed | | New zebra crossing | | Retain existing kerb | | New kerb | | New shared path | | New turning restriction | | Car icons have only been used where parking is maintained in areas where changes to traffic are proposed. | | Retain existing ramp | | New ramp |
|--|-----------|--|------------------------|--|------------------------------------|--|-----------------------|--|--------------------------|--|------------|--|----------------------|--|--|--|--------------------|--|----------------------|--|----------|--|-----------------|--|-------------------------|--|---|--|----------------------|--|----------|

* Existing trees not shown. All existing trees will be retained.






Legend

- | | | | | | | | | |
|--|--------------------------|--|------------------------|--|------------------------------------|--|---|--|
| | New trees | | Retain existing garden | | New separated contra flow cycleway | | Median separator kerb | * Existing trees not shown. All existing trees will be retained. |
| | Existing - to be removed | | New garden | | Existing shared path | | New existing parking/loading to be removed | |
| | Retain existing kerb | | New kerb | | New shared path | | New zebra crossing | |
| | Retain existing ramp | | New ramp | | New turning restriction | | Car icons have only been used where parking is maintained in areas where changes to traffic are proposed. | |



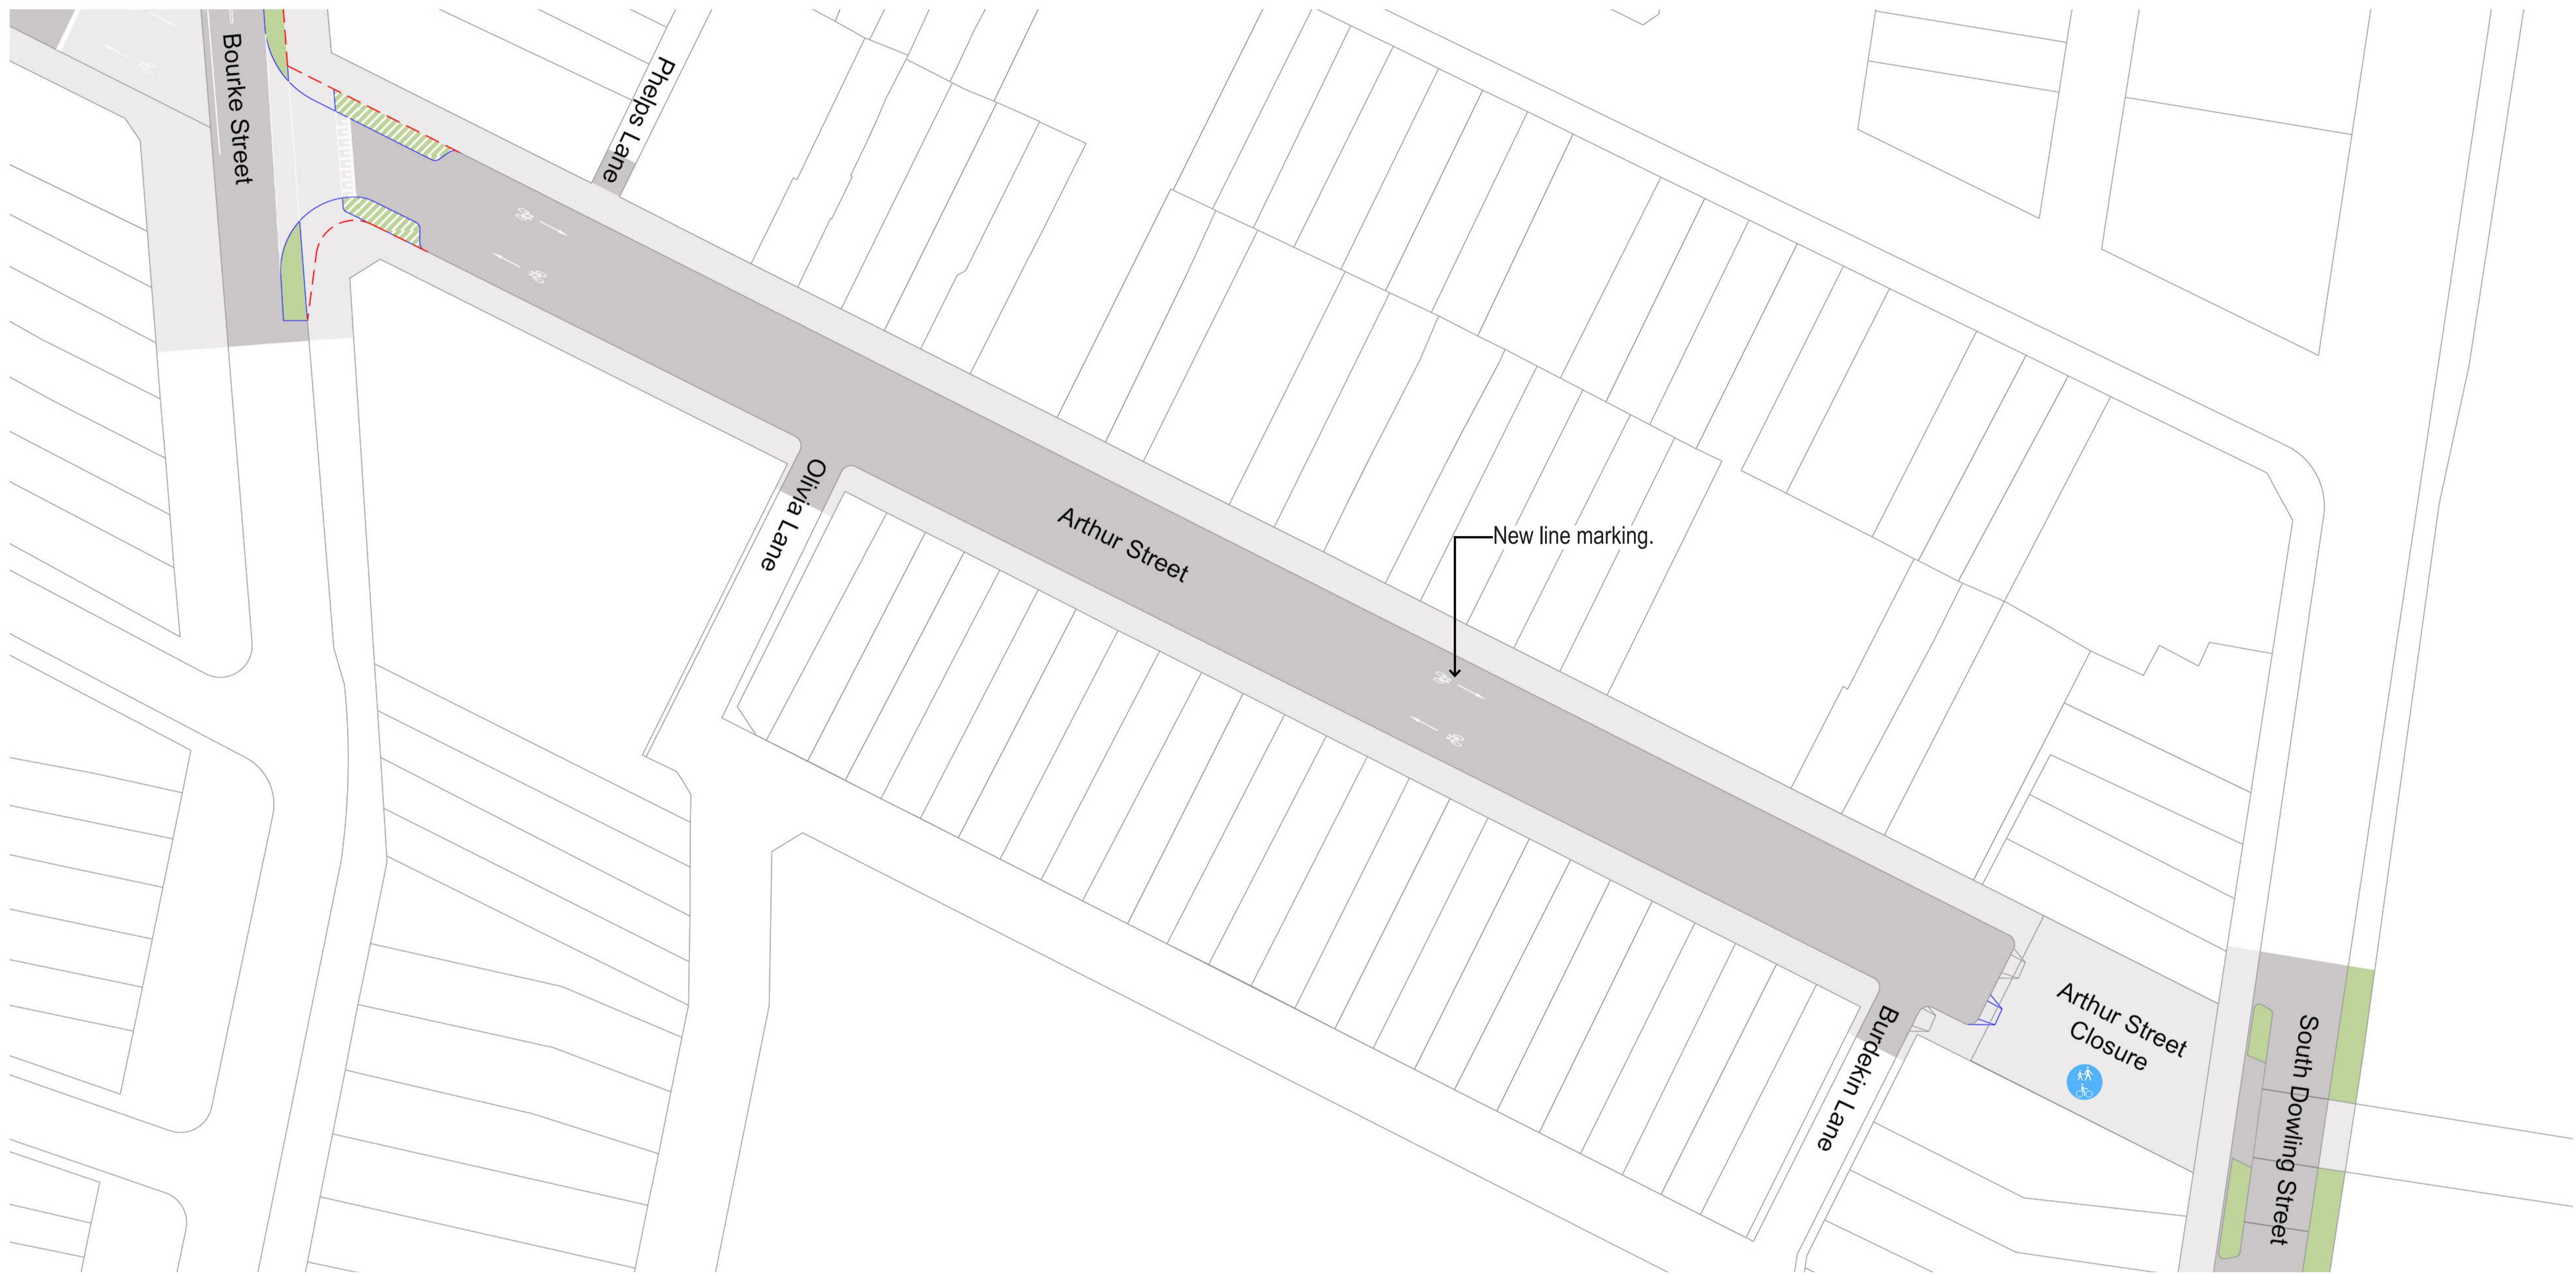

Legend

- | | | | | | | | | |
|--|--------------------------|--|------------------------|--|------------------------------------|--|---|---|
| | New trees | | Retain existing garden | | New separated contra flow cycleway | | Median separator kerb | <p>* Existing trees not shown. All existing trees will be retained.</p> |
| | Existing - to be removed | | New garden | | Existing shared path | | New existing parking/loading to be removed | |
| | Retain existing kerb | | New kerb | | New shared path | | New zebra crossing | |
| | Retain existing ramp | | New ramp | | New turning restriction | | Car icons have only been used where parking is maintained in areas where changes to traffic are proposed. | |

